

Board of Supervisors Hearing


P25-0004/PD25-0004/Z25-0005

Ranney Condo Conversion



JULY 21, 2026

PLANNING AND BUILDING DEPARTMENT - PLANNING DIVISION

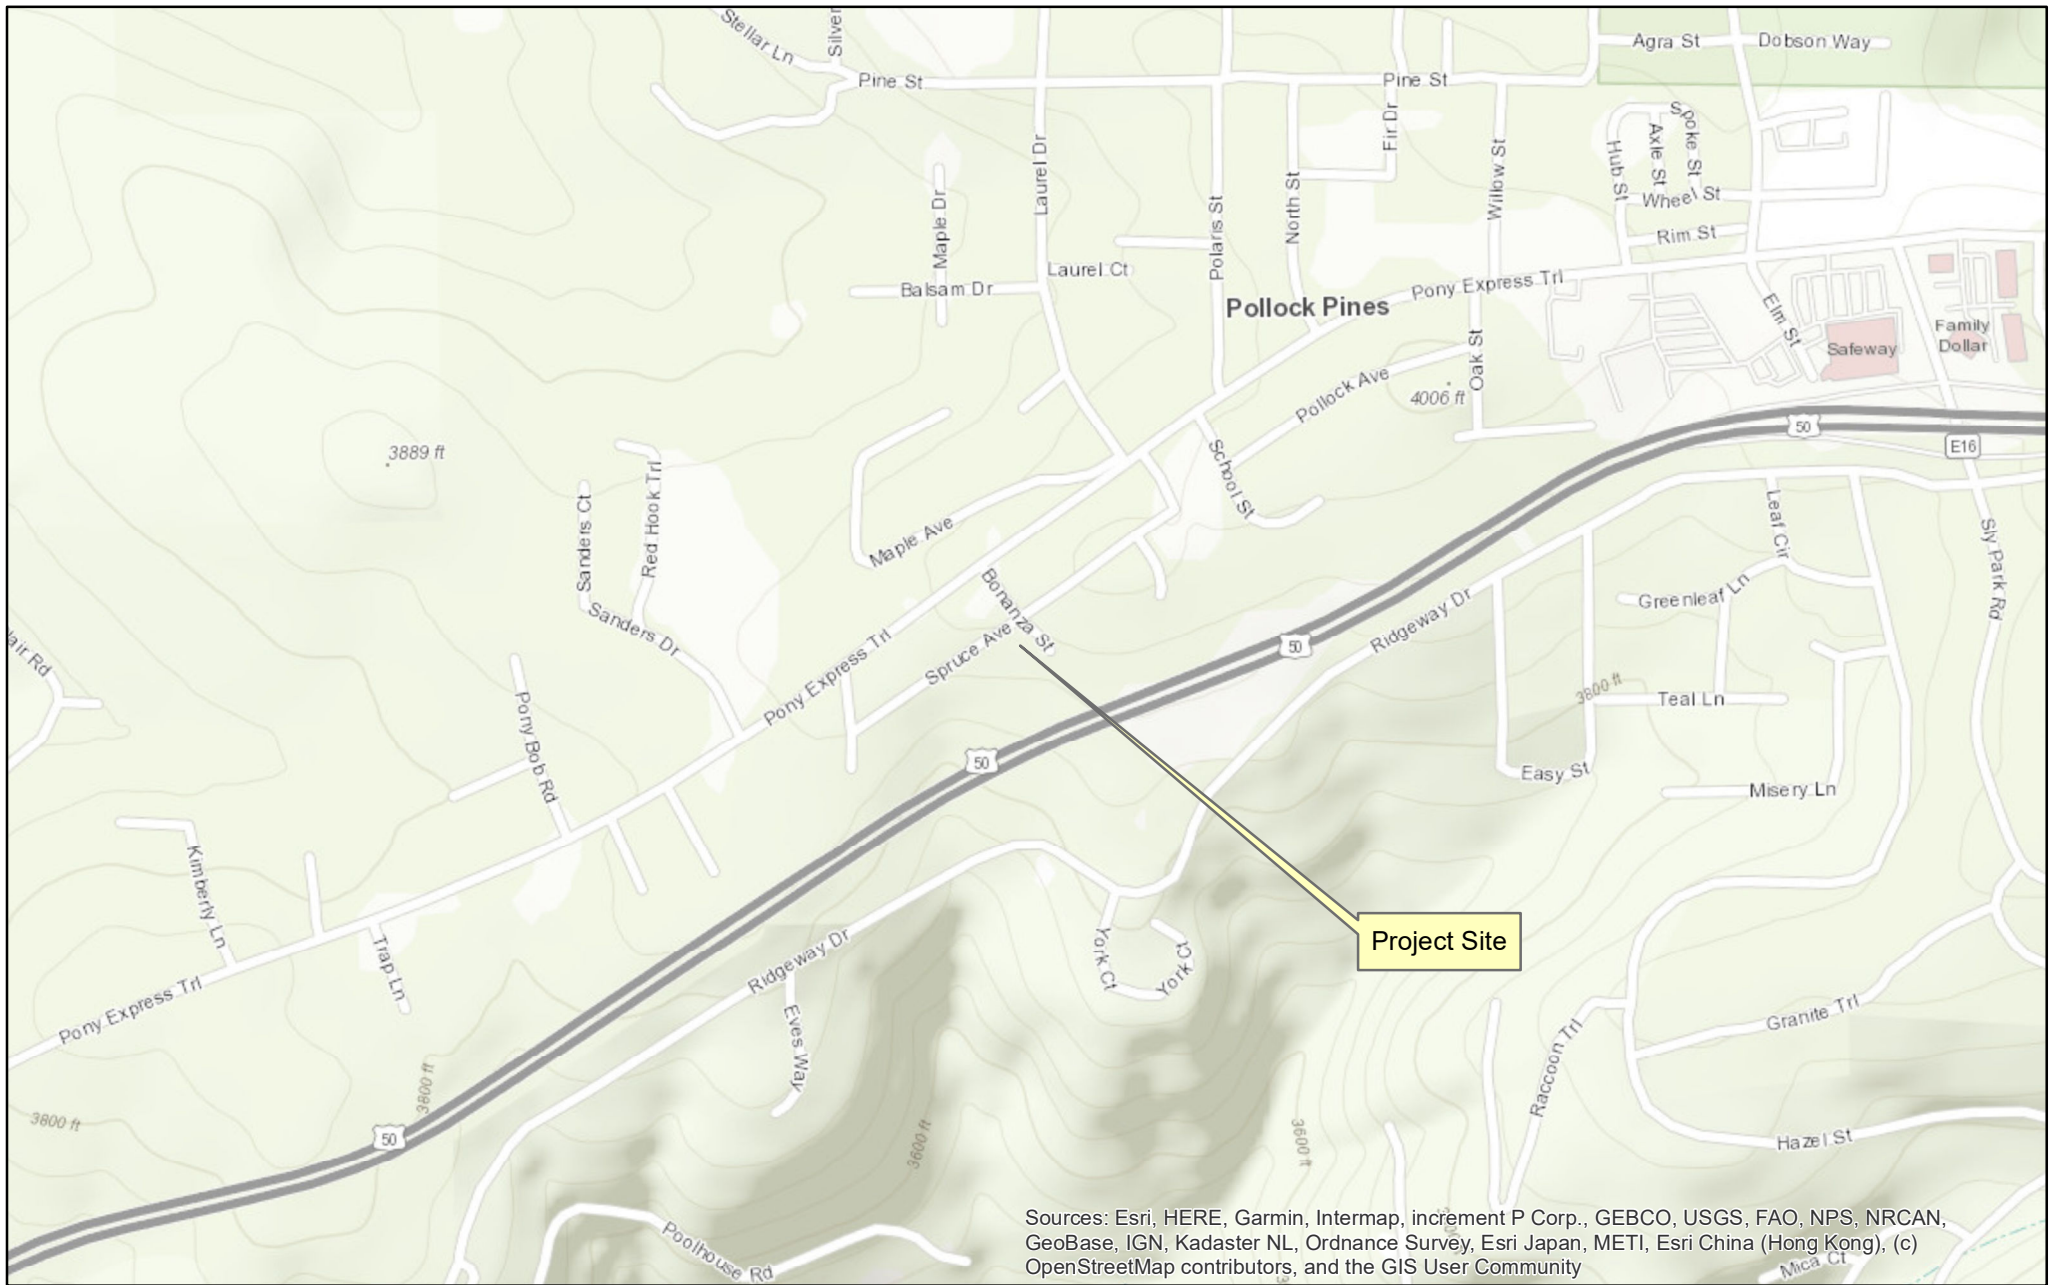

P25-0009/PD25-0004/Z25-0005/Ranney Condo Conversion
Exhibit A - Vicinity Map

0 0.125 0.25

26-0881 G 2 of 9
0.5 Miles








 C  MFR

P25-0009/PD25-0004/Z25-0005/Ranney Condo Conversion
Exhibit D - General Plan Land Use Map


0 0.0125 0.025

26-0881 G 3 of 9
0.05 Miles

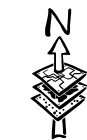

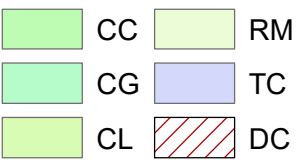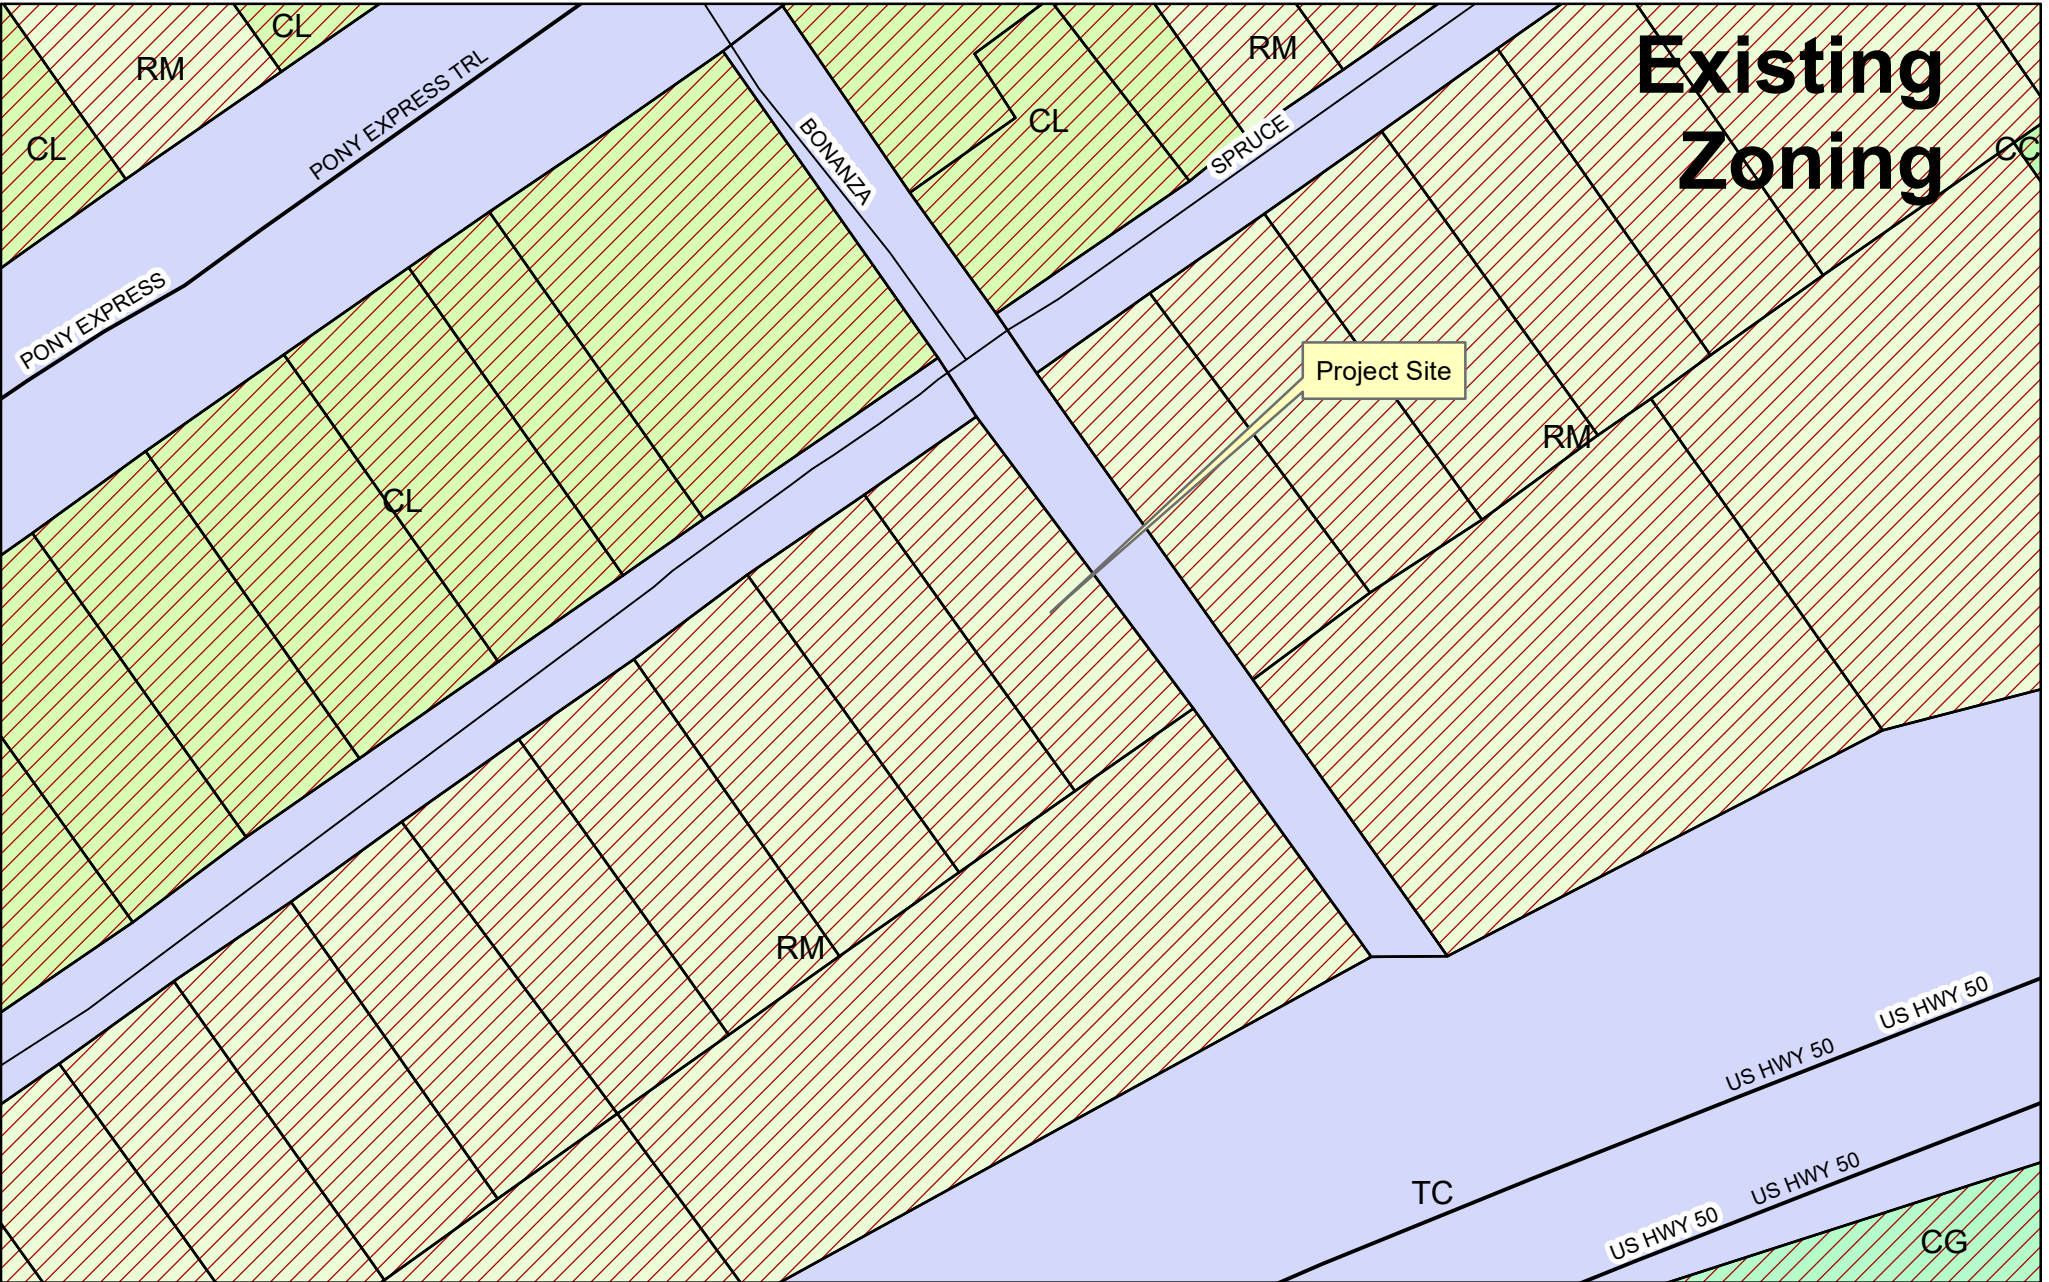



P25-0009/PD25-0004/Z25-0005/Ranney Condo Conversion
Exhibit E - Zoning Maps

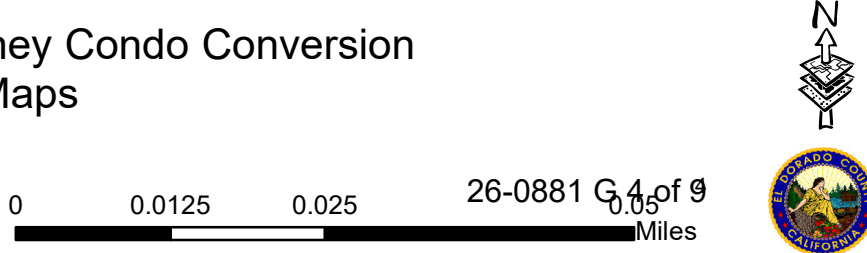



Copyright ©2005 Hogan Land Services, Inc. This drawing is an instrument of service and is the sole property of Hogan Land Services, Inc. Any use of this drawing without written consent by Hogan Land Services, Inc. is prohibited.

P25-0009/PD25-00004/Z25-0005/Ranney
Exhibit F - Tentative Parcel Map

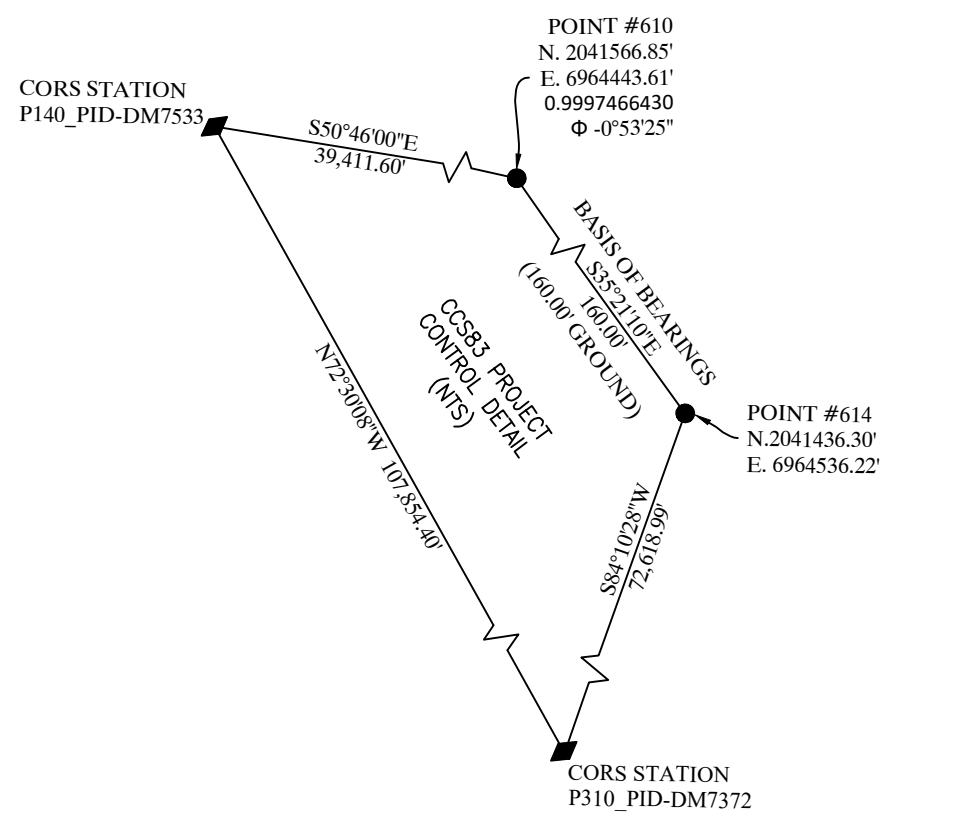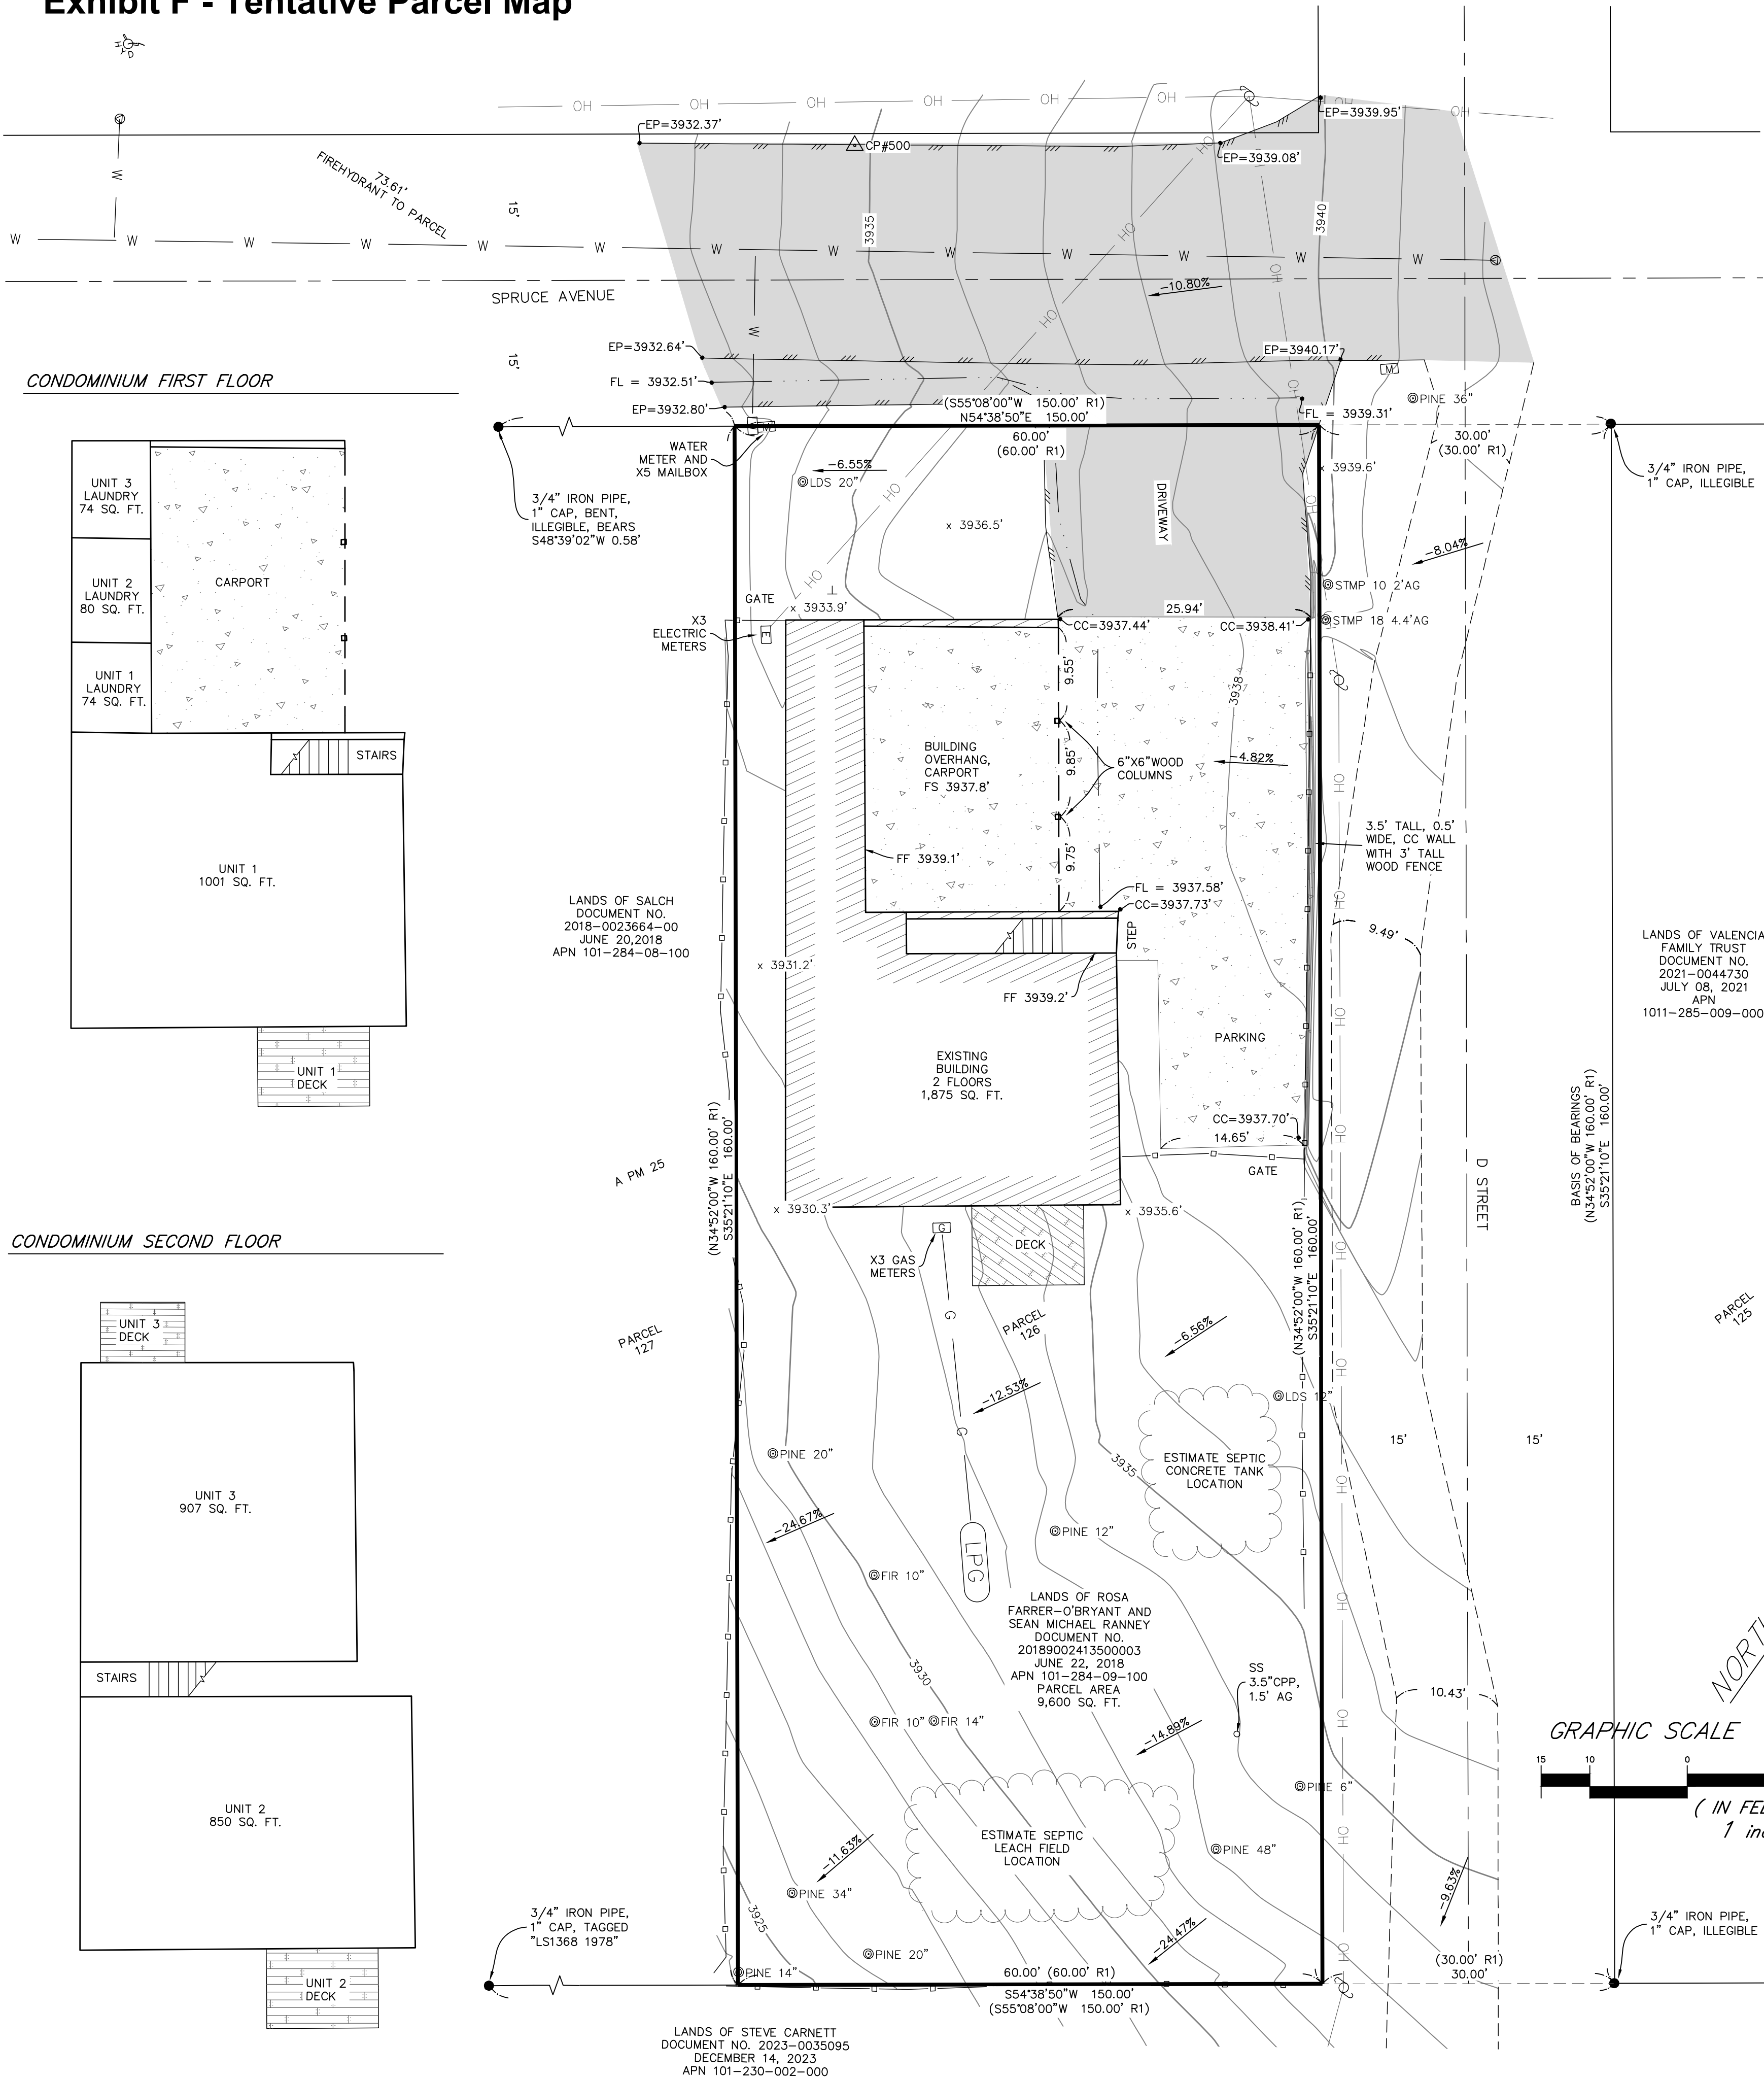

BASIS OF BEARINGS: S35°21'10"E
SOUTH 35°21'10" EAST, BETWEEN FOUND MONUMENTS, PROJECT POINTS 610 & 614, AS THE BEARINGS SHOWN HEREON ARE BASED UPON THE CALIFORNIA COORDINATE SYSTEM OF 1983, CC583 ZONE 2, EPOCH 2011.00, IN ACCORDANCE WITH THE CALIFORNIA PUBLIC RESOURCES CODE SECTIONS 8801-8819, SAID BE 3/4" IRON PIPE, 1" CAP, ILLEGIBLE, TIES TO THE CALIFORNIA SP-1" CAP, ILLEGIBLE, NETWORK, OR EQUIVALENT STATIONS AS SHOWN IN THE CONTROL DETAIL.

THE CONTROL DIAGRAM SHOWS GRID DISTANCES. THE MAP DISTANCES SHOWN HEREON ARE GRID DISTANCES IN U.S. SURVEY FEET AND DECIMALS THEREOF. TO OBTAIN GRID DISTANCES, MULTIPLY THE GRID DISTANCE BY THE COMBINED SCALE FACTOR OF 0.9997466430 SHOWN AT PROJECT POINT 500.


- NOTES:
- 1) THE PURPOSE OF THIS MAP IS FOR DESIGN AND THE CONTENT IS RELATIVE TO THE INTENDED USE. UNAUTHORIZED CHANGES OR ADDITIONS TO THE EXISTING DATA SHOWN ON THIS MAP IS STRICTLY PROHIBITED. ANY USES OF THIS MAP BEYOND THE STATED PURPOSE REQUIRES THE AUTHORIZATION OF HOGAN LAND SERVICES.
 - 2) THIS MAP DOES NOT CONSTITUTE A BOUNDARY DETERMINATION BY THIS SURVEYOR. RECORD BOUNDARY LINES SHOWN ARE BASED ON EVIDENCE FOUND AS SHOWN FROM THE RECORD MAP FILED IN BOOK A AT PAGE 25, EL DORADO COUNTY RECORDS.
 - 3) HORIZONTAL CONTROL: THE BASIS OF BEARINGS FOR THIS SURVEY BEING, S35°21'10"E, AS SHOWN BETWEEN FOUND MONUMENTS, A 3/4" IRON PIPE AND A 3/4" IRON PIPE, PER THAT CERTAIN MAP, BOOK A AT PAGE 25.
 - 4) VERTICAL CONTROL: ELEVATION DATUM IS DERIVED FROM A STATIC OBSERVATION OVER CP 500 (3,934.91 FEET) (NAVD 88)
 - 5) ALL DIMENSIONS ARE SHOWN IN US SURVEY FEET AND DECIMALS THEREOF.

Owner:
Sean Ranney
6218 Spruce Ave,
Pollock Pines, CA 95726

Applicant and Map Prepared by:
James Renfro, PLS 9062, PE 72009
Hogan Land Services, Inc.
2601 41st Ave, Suite b
Soquel, CA 95073

Scale: 1" = 10'
Contour Interval: 1' and 5' Intervals
Topography Source: Hogan Land Services
Field Survey on 02/19/25
Section, Township, Range:
NE 1/4 Section 36, T11N, R12E, MDM
Assessor's Parcel Number: 101-284-09-100
Present Zoning: RM (MFR General Plan)
Proposed Zoning: RM-PD (MFR General Plan)

Total Area of Building: 1,875 Sq. Ft.
Total Area of Parcel: 9,600 Sq. Ft.
Total Number of Parcels: 3 and a remainder parcel
Min. Parcel Area: 850 Sq. Ft.
FEMA: Flood Zone X, Minimal
Water Supply: El Dorado Irrigation District
Sewage Disposal: On-Site Wastewater System
Electric and Gas: Pacific Gas and Electric
Fire-hydrant distance to West Parcel Corner: 74'
Proposed Improvements: None
Tree Removal: None
Date of Preparation: March 2025

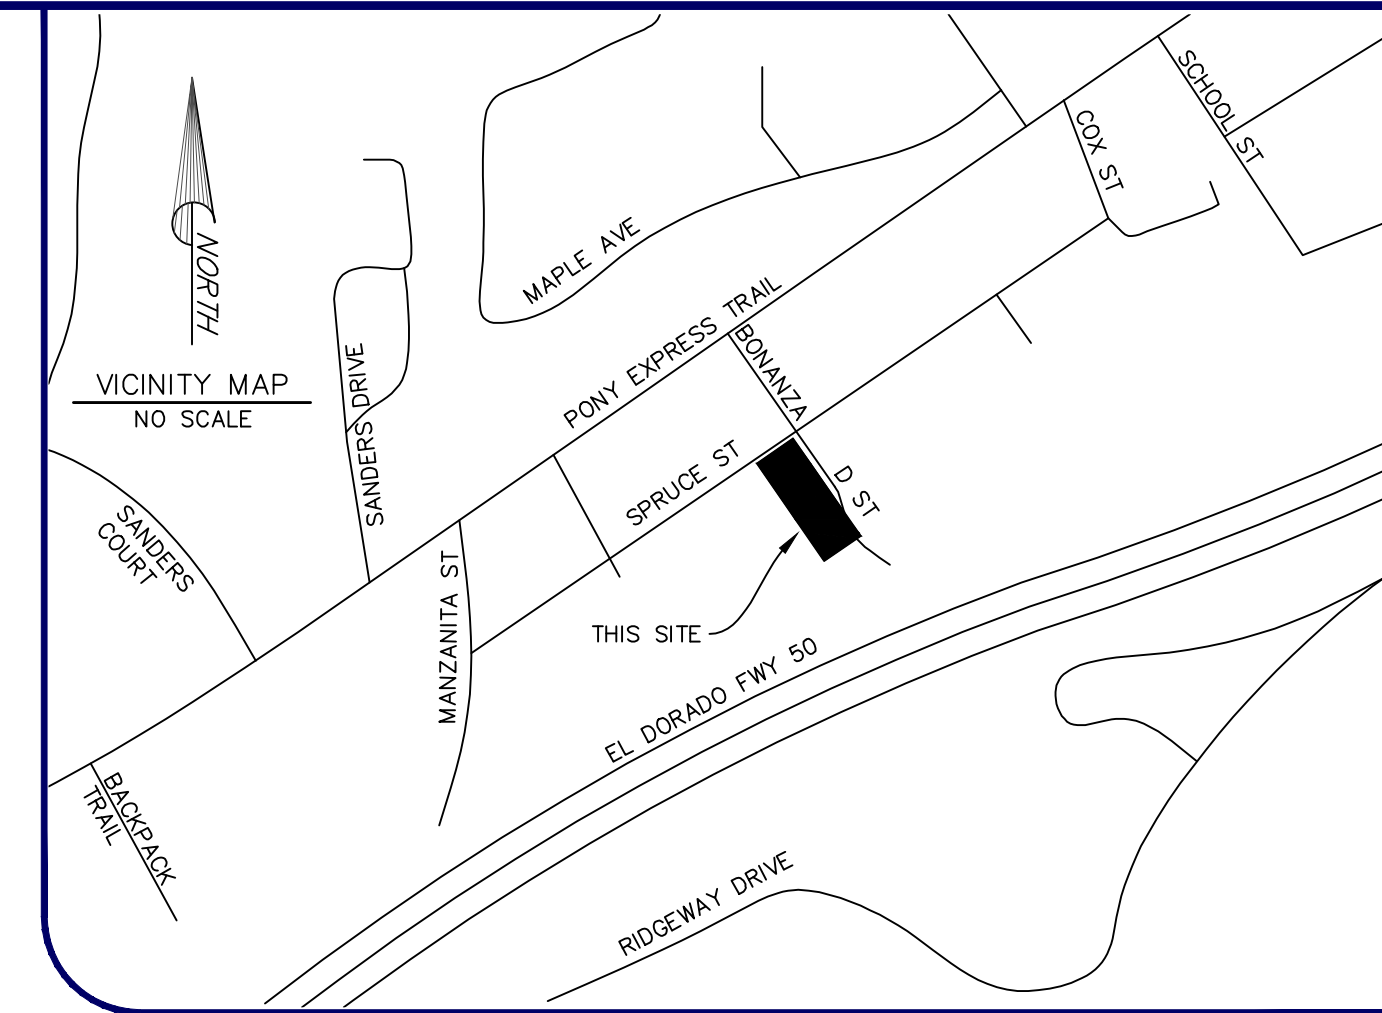

LEGEND

---	RECORD BOUNDARY LINE
---	RECORD ADJOINING BOUNDARY LINE
---	RECORD CENTER LINE
---	FLOWLINE
---	EDGE OF CONCRETE
---	EDGE OF ASPHALT CONCRETE
---	EDGE OF DIRT ROAD
---	EDGE OF BUILDING
---	BUILDING OVERHANG
---	WOOD FENCE
---	OVERHEAD WIRE
---	UNDER GROUND WATER LINE
---	UNDER GROUND GAS LINE
---	ESTIMATED SEPTIC LOCATION
---	MINOR CONTOUR
---	MAJOR CONTOUR
---	ASPHALT CONCRETE SURFACE
---	CONCRETE SURFACE
---	DECKING

SYMBOLS

×	143.2	SPOT ELEVATION
⊙	24"	TREE TYPE & DIA.
⊙		POWER POLE W/ GUY ANCHOR
⊙		ELECTRIC METER
⊙		WATER METER
⊙		WATER VALVE
⊙		HOSE BIB
⊙		FIRE HYDRANT
⊙		GAS METER
⊙		LIQUID PROPANE GAS TANK
⊙		FOUND MONUMENT AS NOTED
⊙		HLS CONTROL POINT W/#
⊙		CORS STATION

ABBREVIATIONS

FIR	FIR TREE
PINE	PINE TREE
LDS	LANDSCAPE TREE
STMP	STUMP
CPP	CORRUGATED PLASTIC PIPE
FF	FINISHED FLOOR
FS	FINISHED SLAB
SS	SANITARY SEWER
CC	CONCRETE
EP	EDGE OF PAVEMENT

REFERENCES

R1	POLLOCK PINES SUBDIVISION MAP, BOOK A OF MAPS 25, JUNE 1937 EL DORADO COUNTY RECORDS
----	--

Zoning Administrator: _____
Approval/Denial Date: _____
Board of Supervisors: _____
Approval/Denial Date: _____

1 OF 1

26-0881 G 6 of 9

CONDOMINIUM TENTATIVE PARCEL MAP

2601 41ST AVENUE SUITE B
SOQUEL, CA 95073
Tel (877) 544-2104

APN: 101-284-009

HOGAN LAND SERVICES
A CALIFORNIA CORPORATION

Fax (707) 522-2105
www.hoganls.com

THIS MAP CORRECTLY REPRESENTS A SURVEY MADE BY ME OR UNDER MY DIRECTION IN CONFORMANCE WITH THE REQUIREMENTS OF THE PROFESSIONAL LAND SURVEYORS' ACT AT THE REQUEST OF SEAN RANNEY IN FEBRUARY, 2025

JAMES E. RENFRO L.S. 9062

Project Description

- Project is a Rezone, PD and Tentative Parcel Map
- Zone change from RM-DC to RM-PD-DC, would add the PD overlay to enable flexible development standards to allow for the subdivision within an existing multi-unit two-story development.
- Parcel Map would create three condominium parcels ranging in size from 944 sf to 1,095 sf, and one 0.18 acre common space parcel to be managed by a HOA.

Environmental Review

The Project has been found Categorically Exempt pursuant to Section 15301 (Class 1; Existing Facilities) and 15305 (Class 5; Minor Alterations in Land Use Limitations) of the CEQA Guidelines.

Staff Recommendation

- 1) Determine that pursuant to California Environmental Quality Act (CEQA) Guidelines Section 15301, Existing Facilities, and Section 15305, Minor Land Divisions, this project is exempt from environmental review;
- 2) Authorize the Chair to sign Ordinance XXXX for Rezone Z25-0005, adopting a change in the zoning designation from Multi-Unit Residential – Design Control (RM-DC) to Multi-Unit Residential – Planned Development – Design Control (RM-PD-DC); and
- 3) Approve Planned Development PD25-0004 and Tentative Parcel Map P25-0009 to create three (3) airspace condominium units with common areas based on the Findings and subject to the Conditions of Approval as recommended by the Planning Commission.