

AREA OF FUTURE 2 STORY BUILDING
= 9600 SF

THIS IS THE PARKING LOT
WE NEED TO EXPAND WHEN THE
NEW BUILDING IS BUILT
INCLUDING A NEW DRAINAGE PLAN

SECOND FLOOR PLAN

ADDED PARKING LOT
PAVING WHEN FUTURE
BLDG. IS CONSTRUCTED

67 CARS PARKING

THIS BUILDING
APPROX 4' ELEVATION
HIGHER THAN (E) BLDG.

FUTURE BLDG.



FIRST FLOOR PLAN 1/16" = 1'

EXISTING DISPOSAL AREA

WILLOW POND

CHILDREN'S
PLAY AREAS

STATE HIGHWAY 193 A

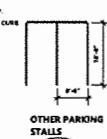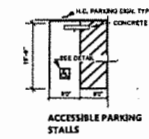

NOTE: IF 8' x 16' IS REQUIRED
BY COUNTY STALLS SHOWN
ARE 8' x 16'



APPROX. LINE OF
(E) GRAVEL DRIVEWAY

(E) HIGH TO REMAIN

53 future parking

55 56 57 58 59 60


HOUSE OF PRAYER
7901 HIGHWAY 193
GARDEN VALLEY, CA 95633

JAMES W. SHADE, AIA
ARCHITECTS & PLANNERS



DATE	DESCRIPTION

MP

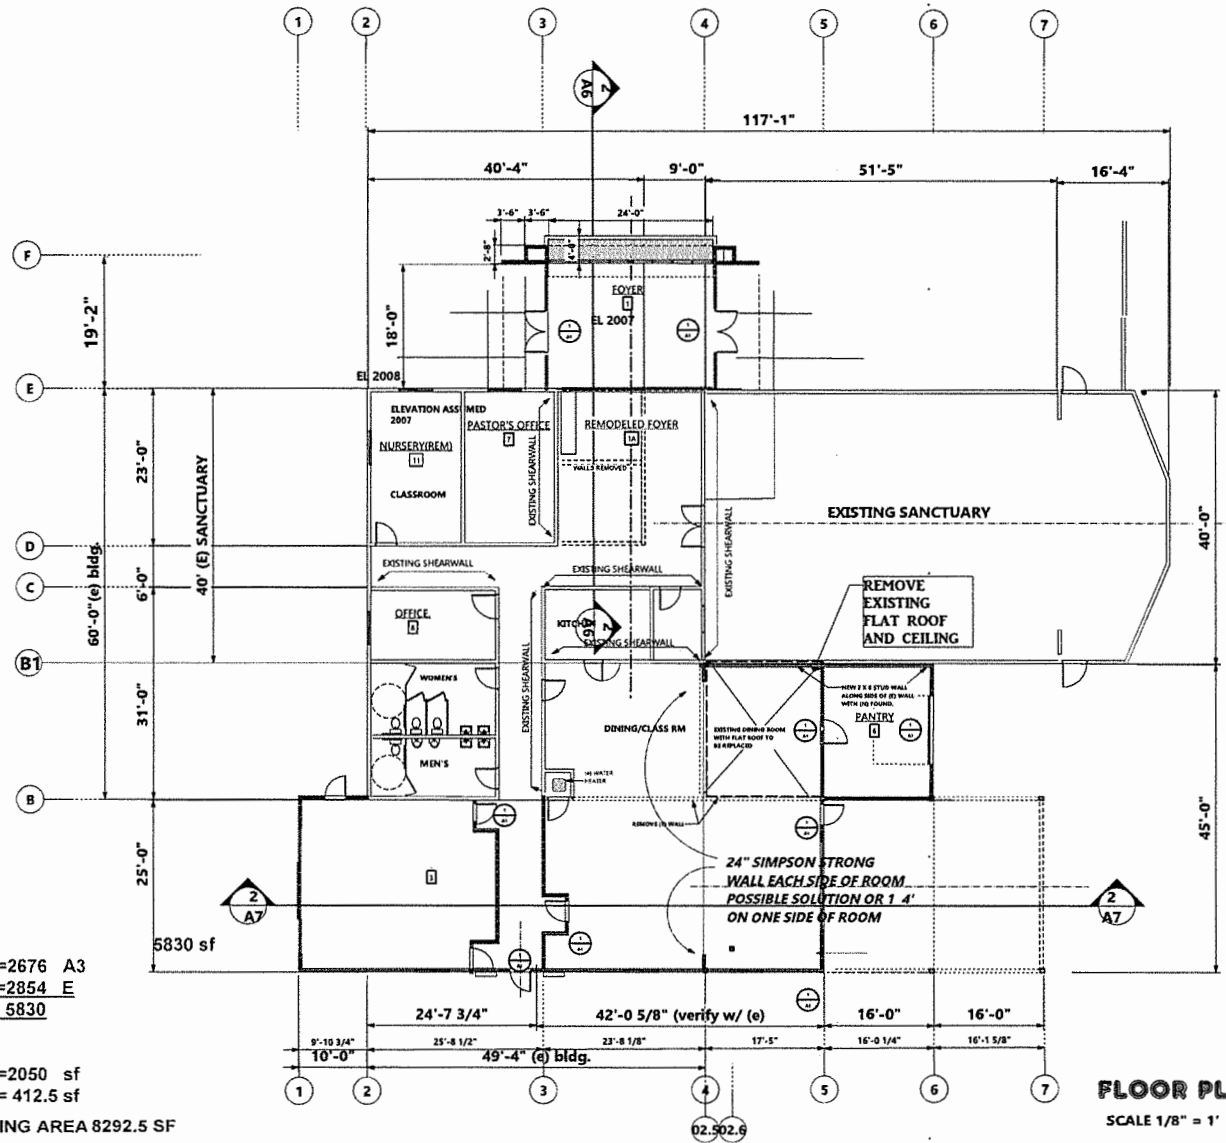

HOUSE OF PRAYER
 7901 HIGHWAY 193
 GARDEN VALLEY, CA 95633

JAMES W B SHADE, AIA
 ARCHITECTS & PLANNERS



DATE	DESCRIPTION


A4



JWS


JAMES W. R. SHADE, AIA
ARCHITECTS & PLANNERS

House of Prayer
Garden Valley, California

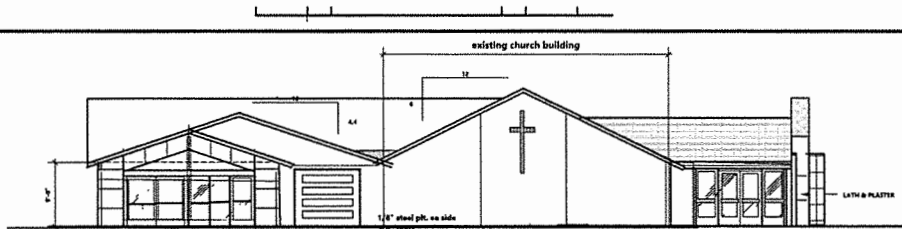


EAST ELEVATION


FRAME @ ROOF DECK SOUTH ELEVATION

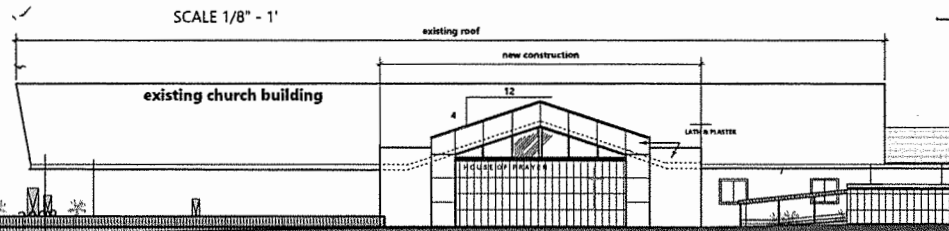


NORTH ELEVATION

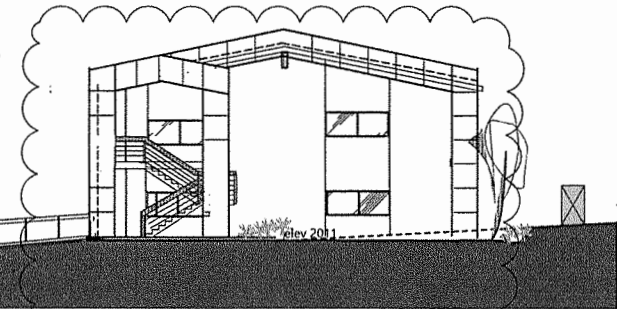


NOT A PART OF PHASE I

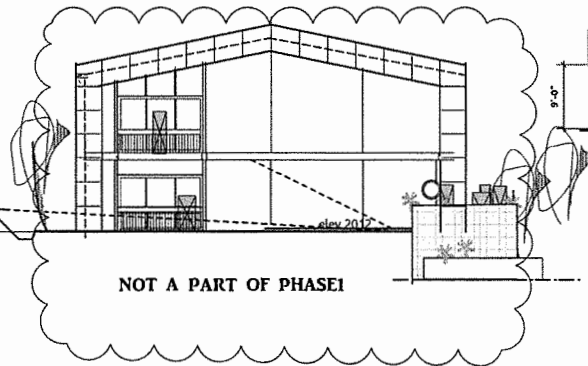

NOT A PART OF PHASE I

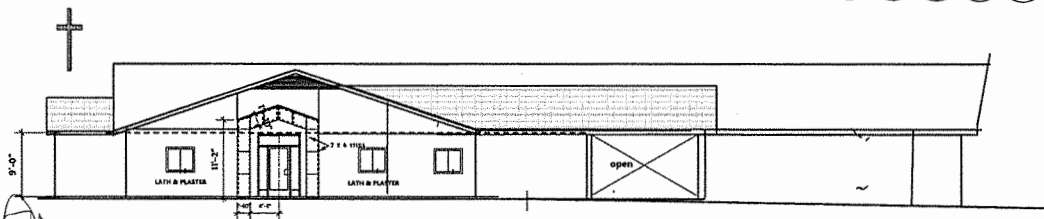

SOUTH ELEVATION

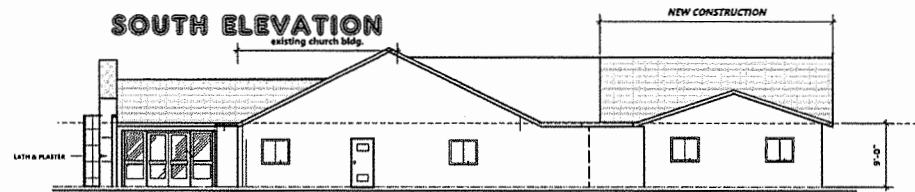

WEST ELEVATION



HOUSE OF PRAYER
7901 HIGHWAY 193
GARDEN VALLEY, CA 95633

JAMES W B SHADE, AIA
ARCHITECTS & PLANNERS
222 S THUR ST SUITE 101 TULLOCK, CA 95300







A5


$$1/8'' = 1'$$

ELEVATIONS FOR CHRISTIAN EDUCATION
AND OFFICE BUILDING
TO BE CONSTRUCTED IN THE FUTURE

HOUSE OF PRAYER
7901 HIGHWAY 193
GARDEN VALLEY, CA 95633

JAMES W B SHADE, AIA
ARCHITECTS & PLANNERS








SHEET :
A5F

HOUSE OF PRAYER BUILDING ADDITION

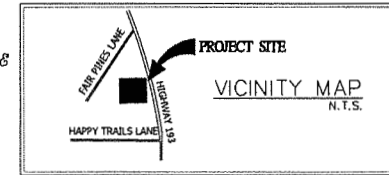

ENGINEER OF RECORD
PACWEST CONSULTANTS, INC.
42 LANDER AVE. SUITE B
TURLOCK, CA 95380
CONTACT: DARYL JORDAN, PE
TEL: (209) 634-4925

ARCHITECT OF RECORD
JIM SHADE AIA
JAMES W. B. SHADE AIA, ARCHITECTS
& PLANNERS
222 S THOR STREET STE 19,
TURLOCK CA (209) 667-1395
TEL: (209) 667-1395

SHEET TITLE INDEX

TITLE & CIVIL DRAWINGS
C1 COVER SHEET
C2 TOPGRAPHIC SHEET
C3 DRAINAGE PLAN

PROPOSED EXPANSION,
PHASE 2



DATE	REVISION
09/12/2015	





CIVIL COVER SHEET
HOUSE OF PRAYER
7901 HIGHWAY 193
GARDEN VALLEY, CA 95633

PACWEST
CONSULTANTS, INC. ENGINEERING
CIVIL & MECHANICAL ENGINEERING
42 Lander Ave. Turlock, CA 95380
Tel: 209-634-4925




PROJECT# 15-0108
DATE: 9/12/2015
SCALE: NTS
DRAWN BY: DJ
SHEET: C1
OF 3 SHEETS

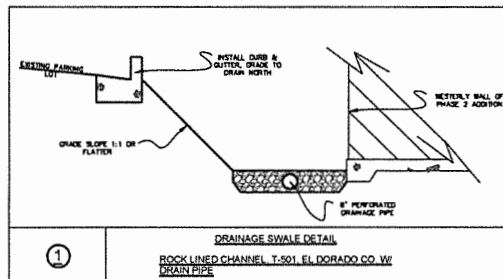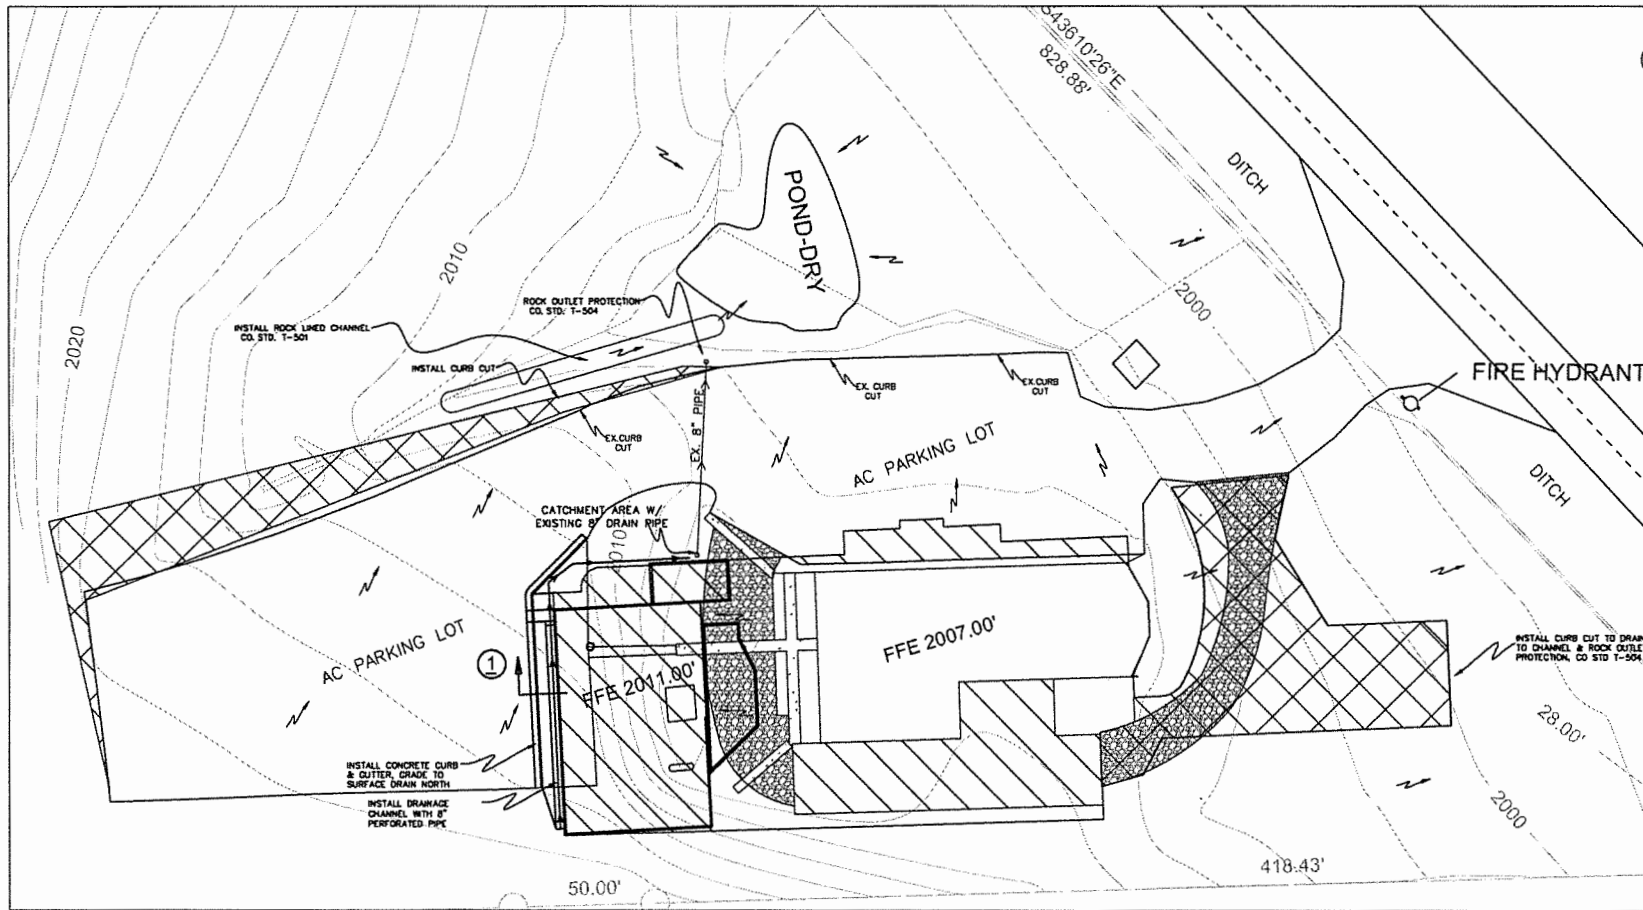

DIRECTIONAL FLOW/GRADE INDICATOR



ROCK LINED CHANNEL, STD. T-501

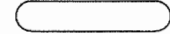

PROPOSED PAVEMENT, PHASE 2



EXISTING ASPHALT CONCRETE



EXISTING ROCK BASE - ROAD SURFACE



EXISTING CONCRETE




PROPOSED BUILDING EXPANSION, PHASE 1 & 2



CIVIL DRAINAGE PLAN
HOUSE OF PRAYER
7901 HIGHWAY 193
GARDEN VALLEY, CA 95633

PACWEST
CONSULTANTS INC.
CIVIL & SURVEYING ENGINEERING
42 Lander Ave. Turlock, CA 95380
Tel: 209-634-4925

PROJECT# 15-0106
DATE: 9/12/2015
SCALE: 1" = 20'
DRAWN BY: DJ
SHEET: **C3**
OF 3 SHEETS

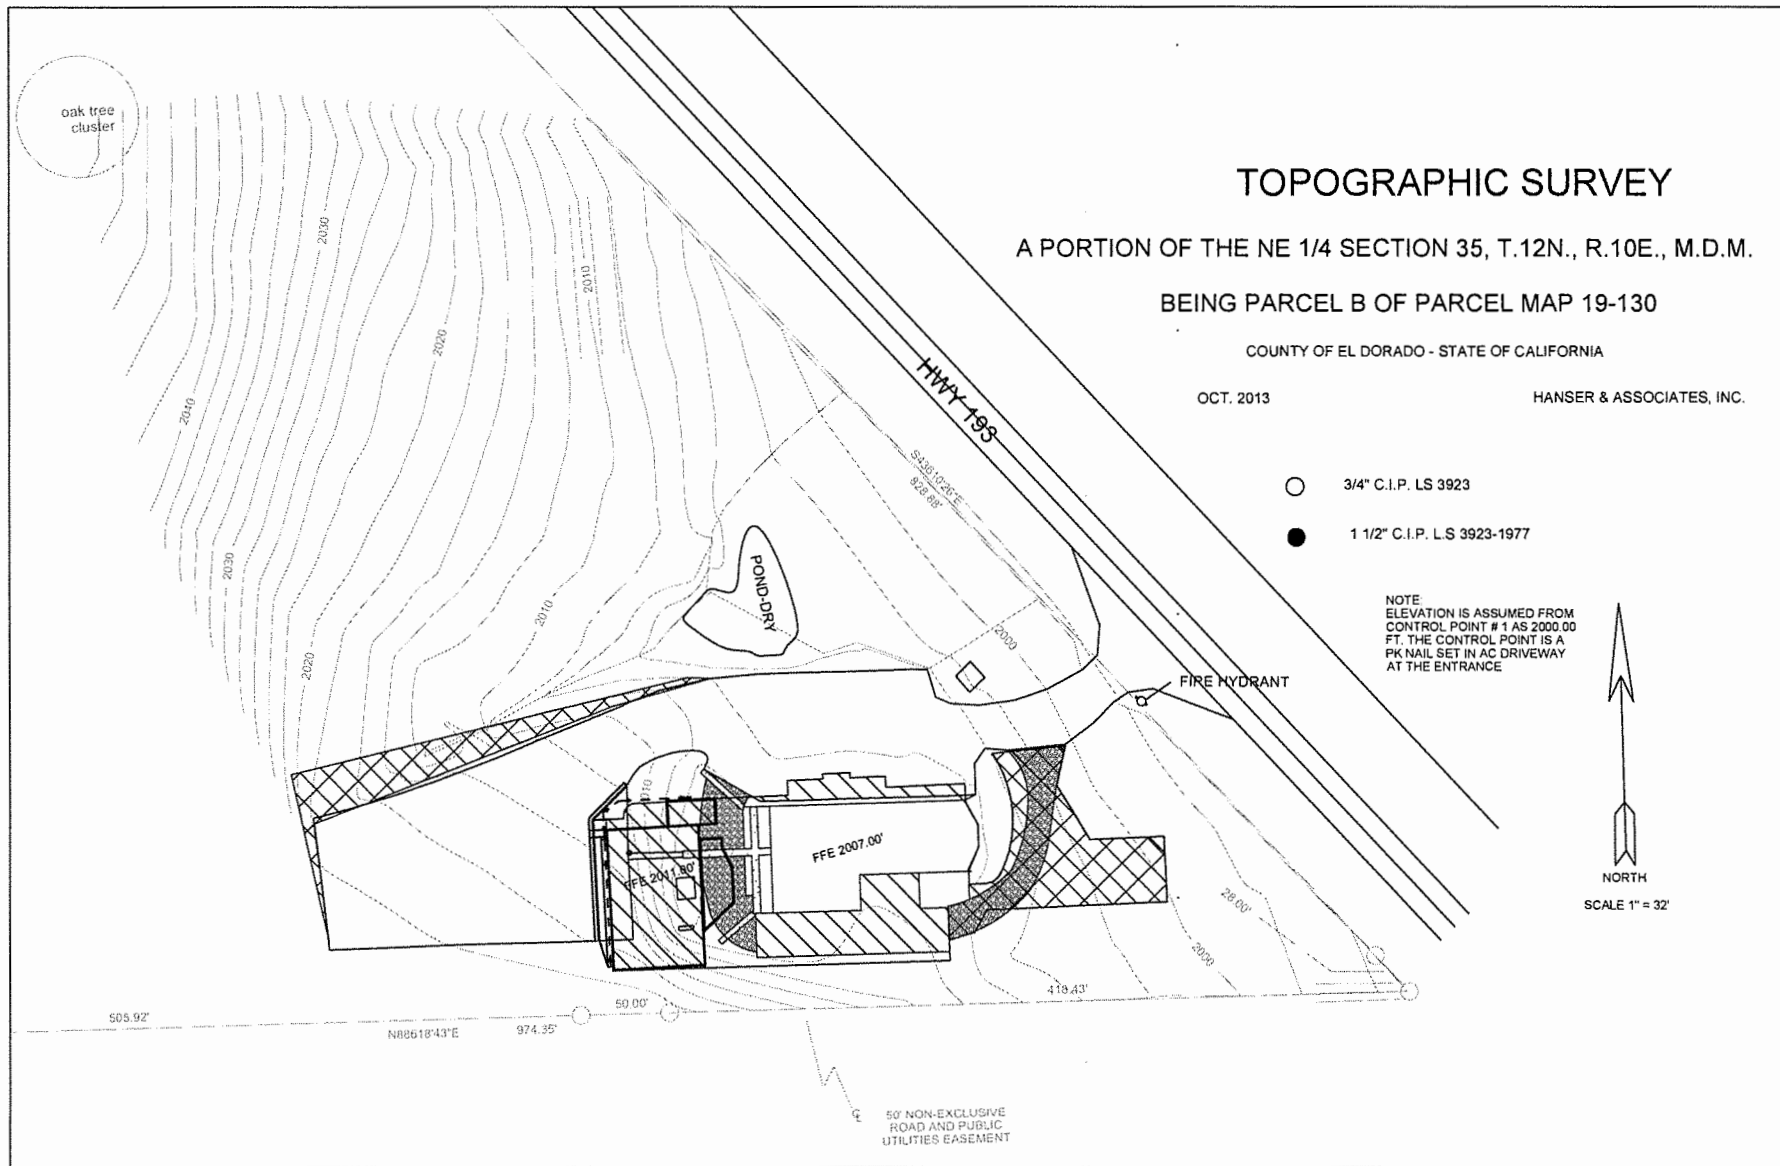

TOPOGRAPHIC SURVEY

A PORTION OF THE NE 1/4 SECTION 35, T.12N., R.10E., M.D.M.

BEING PARCEL B OF PARCEL MAP 19-130


COUNTY OF EL DORADO - STATE OF CALIFORNIA

OCT. 2013

HANSER & ASSOCIATES, INC.

- 3/4" C.I.P. LS 3923
- 1 1/2" C.I.P. L.S. 3923-1977

NOTE:
ELEVATION IS ASSUMED FROM
CONTROL POINT #1 AS 2000.00
FT. THE CONTROL POINT IS A
PK NAIL SET IN AC DRIVEWAY
AT THE ENTRANCE

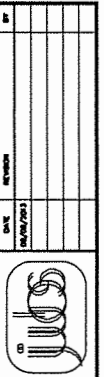

TOPOGRAPHIC SURVEY
HOUSE OF PRAYER
7901 HIGHWAY 193
GARDEN VALLEY, CA 95633

PACWEST
CONSULTANTS INC. ENGINEERING
CIVIL & SURVEYING
42 Lander Ave. Turlock, CA 95380
Tel: 209-634-4925

PROJECT# 15-0106
DATE: 9/12/2013
SCALE: 1" = 32'
DRAWN BY: GJ
SHEET: C2
OF 3 SHEETS