


LEGEND

- BARBWIRE FENCE — x —
- WIRE FENCE — □ —
- CHICKEN COOP — ○ —
- MONUMENT — ▲



SCALE: 1" = 40'


NOTE: THIS TOPOGRAPHIC MAP IS INTENDED TO PROVIDE THE LAYOUT OF EXISTING FEATURES AS FOUND ON SITE DURING THE COURSE OF MY SURVEY. THIS MAP DOES NOT DETERMINE OWNERSHIP RIGHTS. A RECORD OF SURVEY WILL BE FILED WITH EL DORADO COUNTY ON THE BOUNDARY OF THE SUBJECT PLOT OF LAND.

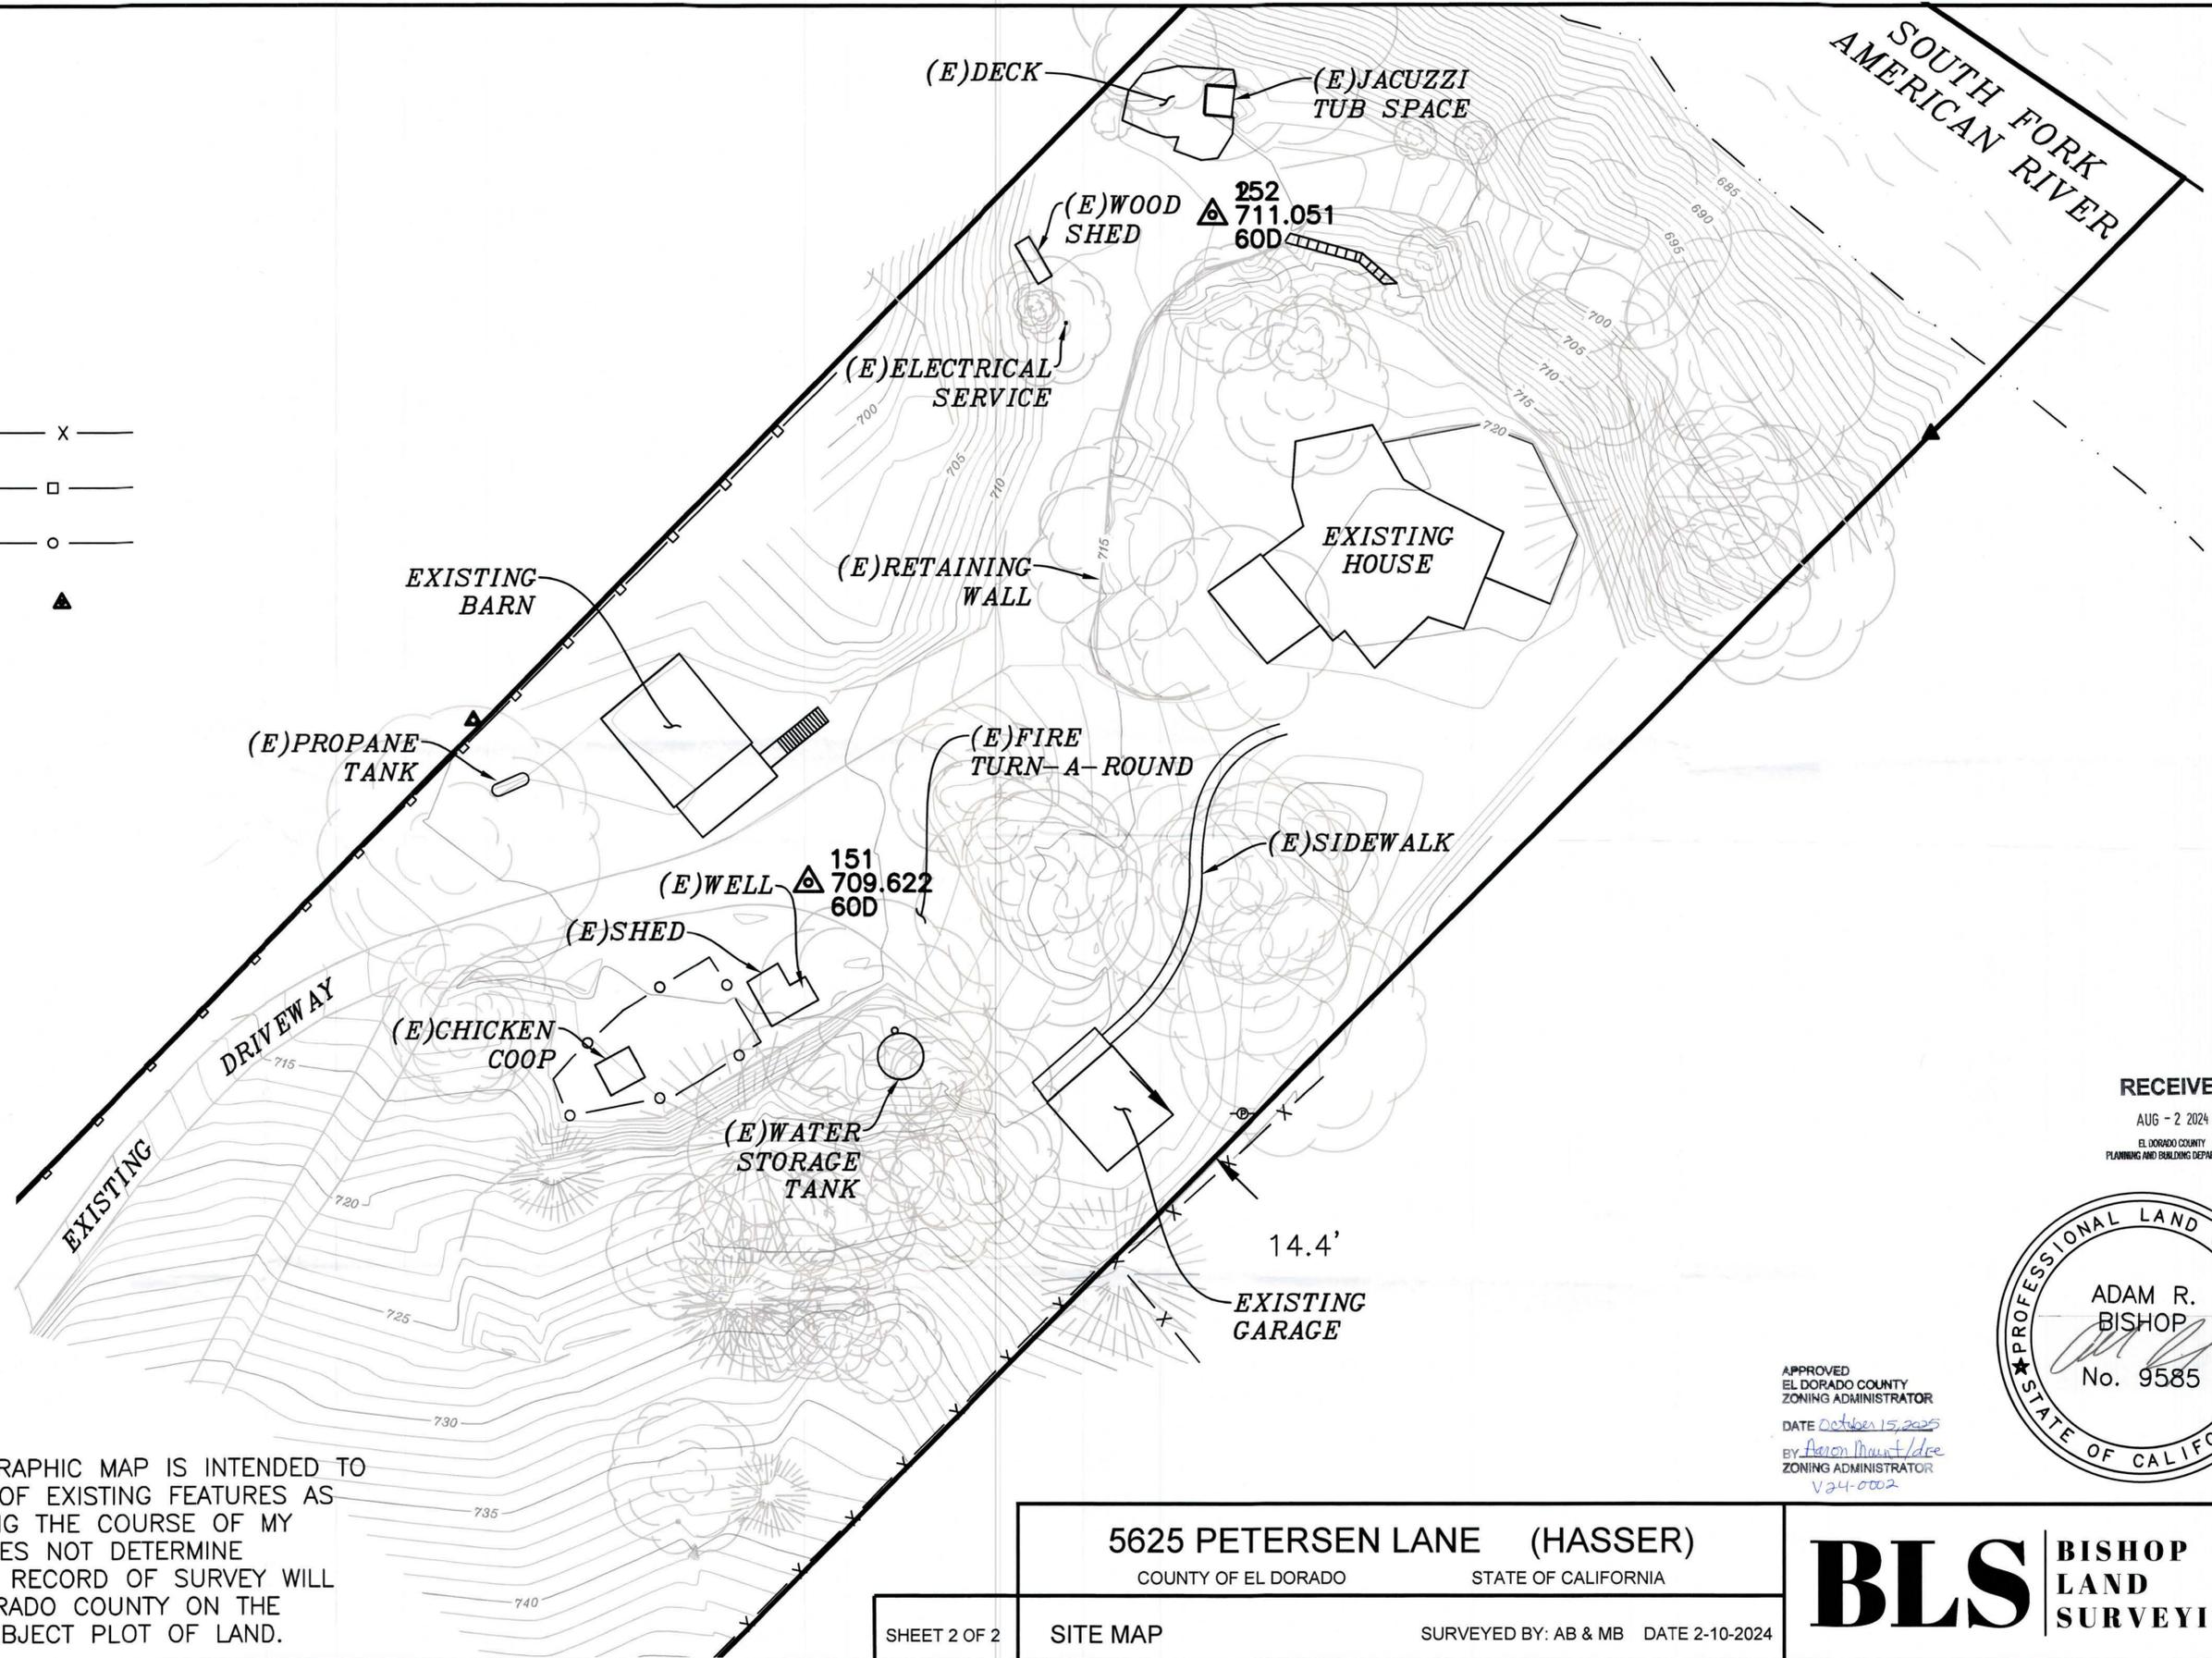

RECEIVED

AUG - 2 2024

EL DORADO COUNTY
PLANNING AND BUILDING DEPARTMENT

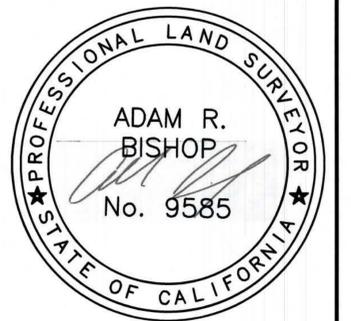

APPROVED
EL DORADO COUNTY
ZONING ADMINISTRATOR
DATE October 15, 2025
By: Aaron Mount Lee
ZONING ADMINISTRATOR
V24-0002

5625 PETERSEN LANE (HASSER)

COUNTY OF EL DORADO STATE OF CALIFORNIA

SHEET 2 OF 2

SITE MAP

SURVEYED BY: AB & MB DATE 2-10-2024

BLS BISHOP
LAND SURVEYING