
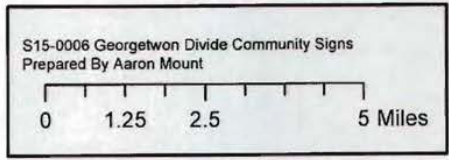
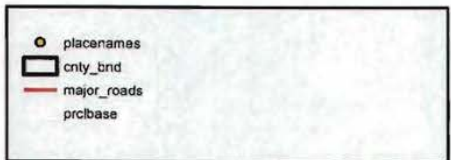


Exhibit A: Location Map

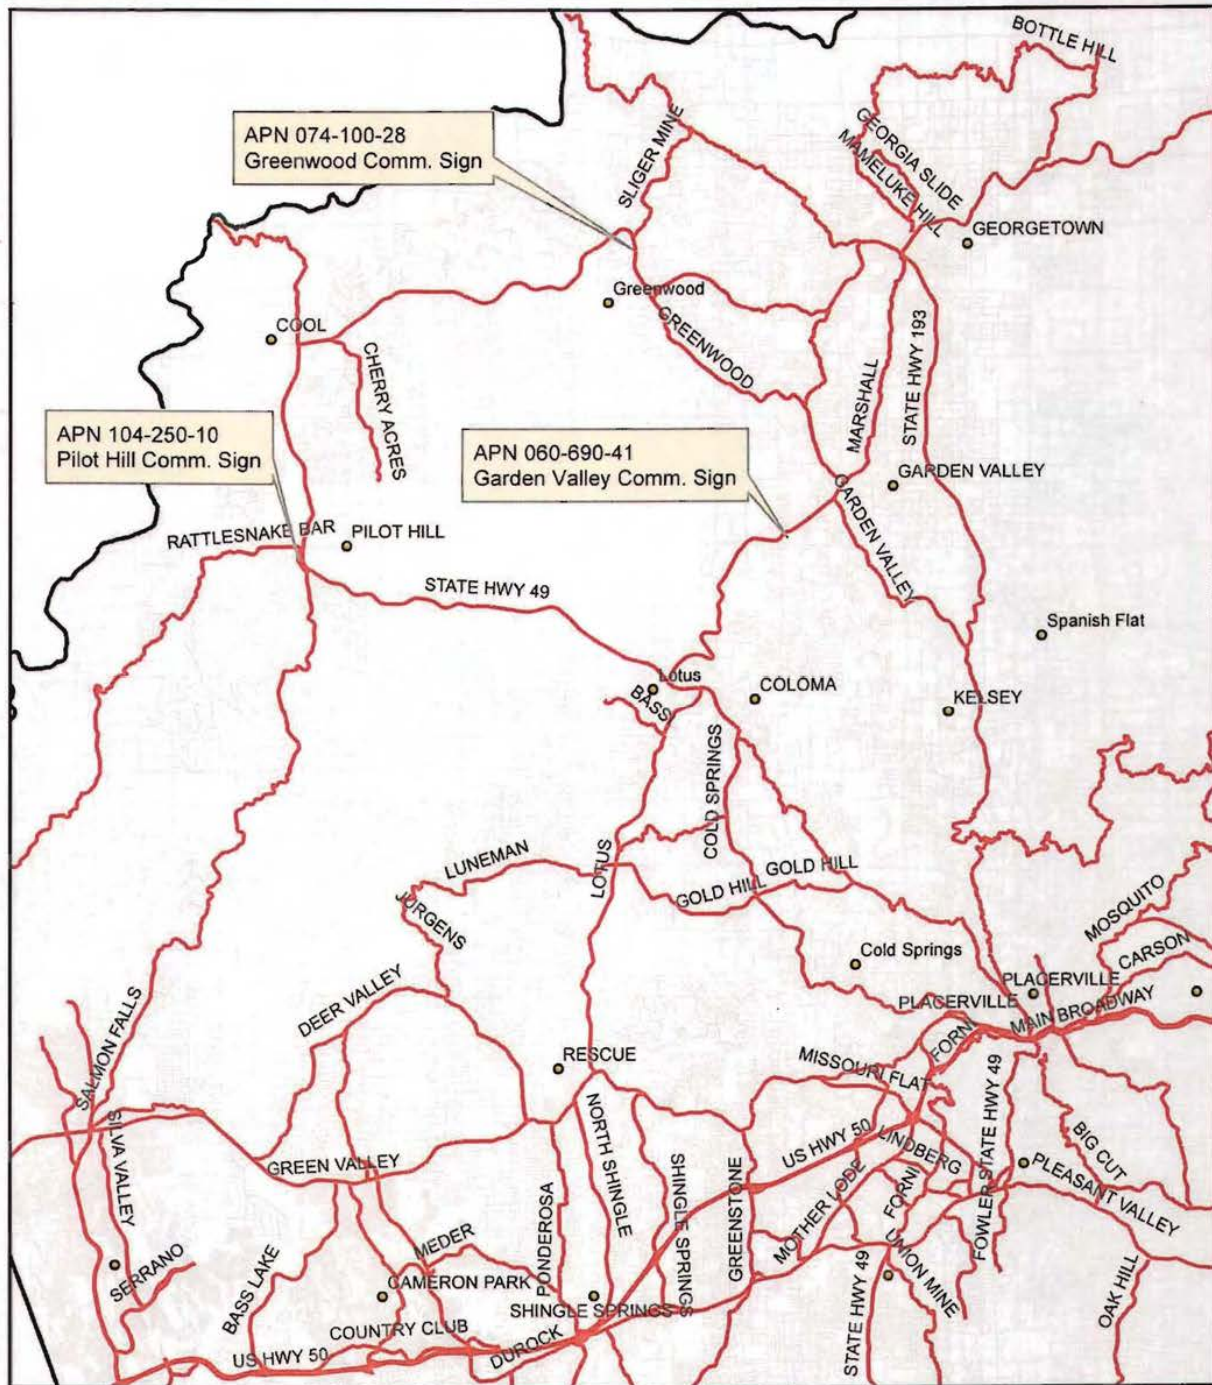

Georgetown Divide Community Signs
S15-0006

Proposed Welcome Sign for Pilot Hill
Pilot Hill, CA

Site Location
4400 State Hwy 49
Pilot Hill, CA



Location Map



Site View

SPOT-ON SIGNS
www.spot-on-signs.com & GRAPHICS
6166 Enterprise Dr. • Diamond Springs, CA
Phone: 530-295-8285 • Fax: 530-295-8169

Project: Community Welcome Sign - Pilot Hill
Address: 4400 State Hwy 49, Pilot Hill, CA 95664
Drawn By: Mike Rev: Date: 4-23-15 wnt
File Location: E:\Customer Files\Chambers of Commerce\Divide CoC\Welcome to Permit Drawings
Permit Drawings PAGE 1 of 4

EXHIBIT B

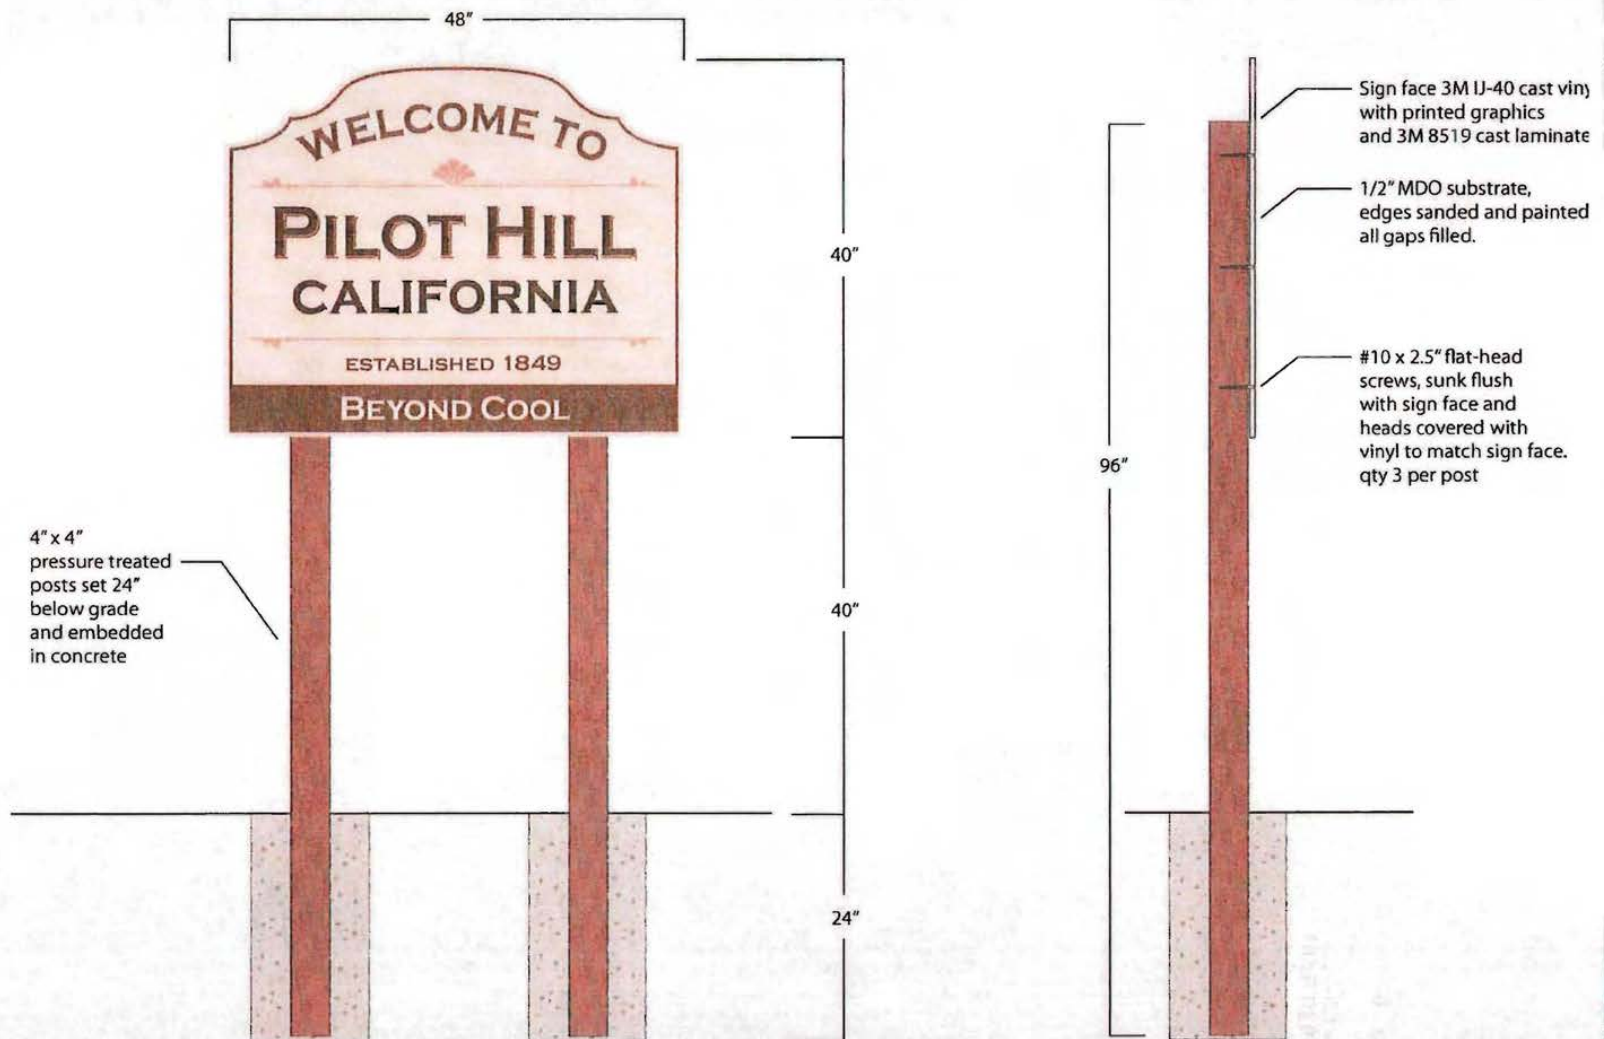


EXHIBIT C


SPOT ON SIGNS
www.spot-on-signs.com & GRAPHICS

6166 Enterprise Dr. • Diamond Springs, CA
Phone: 530-295-8285 • Fax: 530-295-8169

Project: Community Welcome Sign - Pilot Hill
Address: 4400 State Hwy 49, Pilot Hill, CA 95664

Drawn By: Mike Rev: Date: 4-23-15 wnt
File Location: E:/Customer Files/Chambers of Commerce/Divide CoC/Welcome to Permit Drawings
Permit Drawings

PAGE 3 of 4

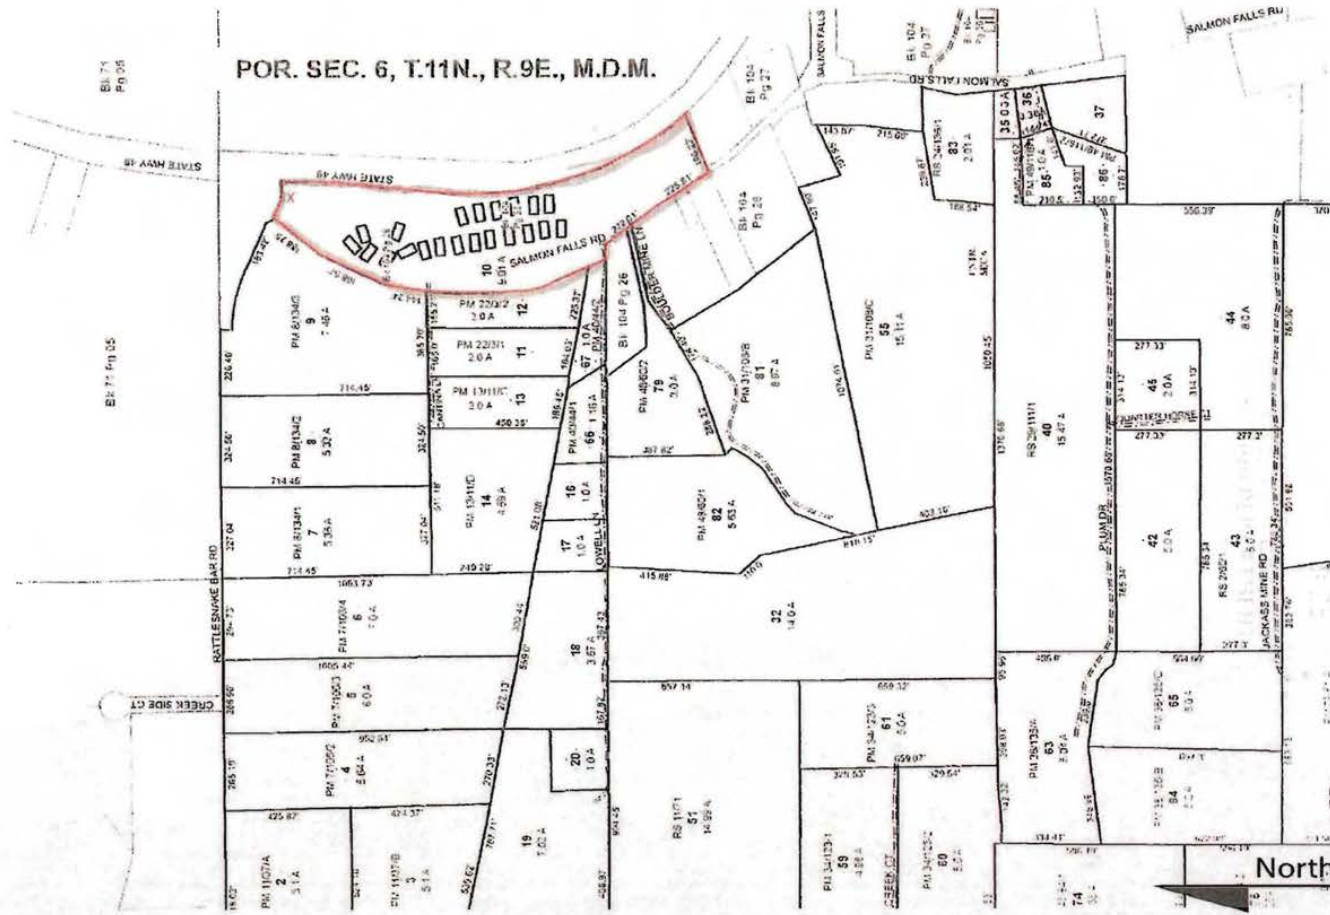

Parcel Map

 www.spot-on-signs.com 6166 Enterprise Dr. • Diamond Springs, CA Phone: 530-295-8285 • Fax: 530-295-8169	Project: Community Welcome Sign - Pilot Hill	
	Address: 4400 State Hwy 49, Pilot Hill, CA 95664	
	Drawn By: Mike	Rev: Date: 4-23-15 wnt
	File Location: E:\Customer Files\Chambers of Commerce\Divide CoC\Welcome to Permit Drawings	
	Permit Drawings	PAGE 2 of 4



EXHIBIT E

SPOT-ON SIGNS
 www.spot-on-signs.com & GRAPHICS

6166 Enterprise Dr. • Diamond Springs, CA
 Phone: 530-295-8285 • Fax: 530-295-8169

Project: **Community Welcome Sign - Pilot Hill**
 Address: 4400 State Hwy 49, Pilot Hill, CA 95664

Drawn By: Mike Rev: Date: 4-23-15 wnt
 File Location: E/Customer Files/Chambers of Commerce/Divide CoC/Welcome to Permit Drawings

Permit Drawings

PAGE 4 of 4

Georgetown Divide Community Signs 515-0006



North

Cool

Location Map

Proposed Welcome Sign for Greenwood
Greenwood, CA

Auburn
Lake Trails

Site Location
3923 Courageous Rd
Greenwood, CA

193

Greenwood



Sign Location

Georgetown Rd

Courageous Rd



North

Site View

EXHIBIT F

SPOT-ON SIGNS
& GRAPHICS

www.spot-on-signs.com
6166 Enterprise Dr. • Diamond Springs, CA
Phone: 530-295-8285 • Fax: 530-295-8169

Project: **Community Welcome Sign - Greenwood**
Address: 3923 Corageous Rd, Greenwood CA 95635
Drawn By: Mike Rev: Date: 4-23-15 wnt
File Location: E/Customer Files/Chambers of Commerce/Divide CoC/Welcome to Permit Drawings
Drawn By: Mike Rev: Date: 4-23-15 wnt



EXHIBIT G

SPOT-ON SIGNS
www.spot-on-signs.com & GRAPHICS

6166 Enterprise Dr. • Diamond Springs, CA
Phone: 530-295-8285 • Fax: 530-295-8169

Project: **Community Welcome Sign - Greenwood**

Address: 3923 Corageous Rd, Greenwood CA 95635

Drawn By: Mike

Rev: Date: 4-23-15 wnt

File Location: E/Customer Files/Chambers of Commerce/Divide CoC/Welcome to Permit Drawings

74:10

P.09

E V4 COR
SEC 12

EXHIBIT H


APR 26 2005

NOTE - Assessor's Block Numbers Shown in Ellipse
Assessor's Parcel Numbers Shown in Circles

15-1359 D 8 of 12

A PORTION OF THE S.E. 1/4 OF THE N.E. 1/4
OF SECTION 12, T. 12 N., R. 9 E., M.D.M.

COUNTY OF EL DORADO STATE OF CALIFORNIA
DECEMBER, 1974 - SCALE: 1" = 50'
JOHN P. BANDERS - L.S. NO 3012

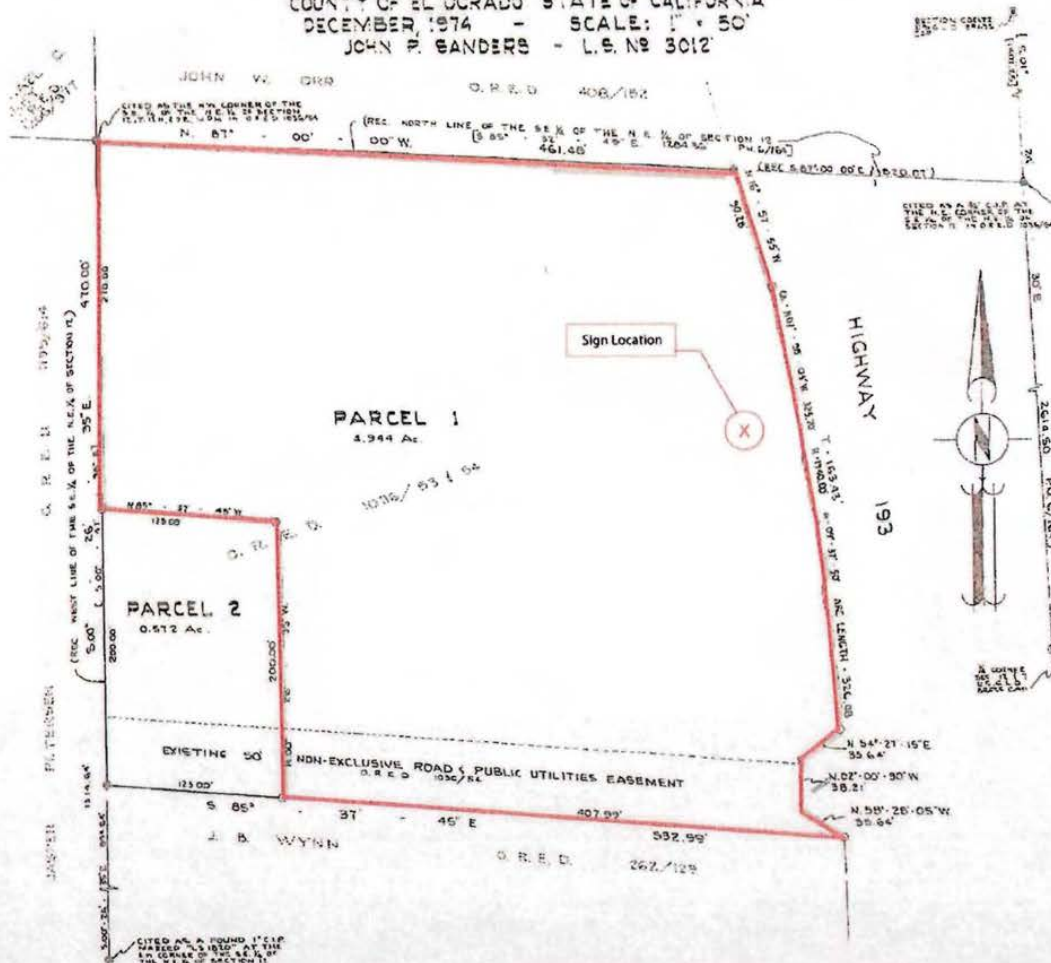

Parcel Map

EXHIBIT I

SPOT-ON SIGNS
& GRAPHICS
www.spot-on-signs.com

6166 Enterprise Dr. • Diamond Springs, CA
Phone: 530-295-8285 • Fax: 530-295-8169


Project: Community Welcome Sign - Greenwood
Address: 3923 Corageous Rd, Greenwood CA 95635

Drawn By: Mike Rev: Date: 4-23-15 wnt
File Location: E:\Customer Files\Chambers of Commerce\Divide CoC\Welcome to Permit Drawings

Drawn By: Mike Rev: Date: 4-23-15 wnt

Georgetown Divide Community
Signs - SB-0006

Site Location
5501 Mount Murphy Rd
Garden Valley, CA

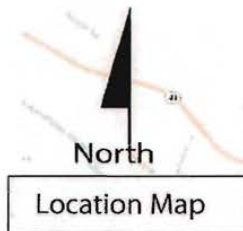

Proposed Welcome Sign for Garden Valley
Garden Valley, CA



Site View

SPOT-ON SIGNS
& GRAPHICS
www.spot-on-signs.com
6166 Enterprise Dr. • Diamond Springs, CA
Phone: 530-295-8285 • Fax: 530-295-8169

Project: **Community Welcome Sign - Garden Valley**
Address: 5501 Mount Murphy Rd, Garden Valley CA 95633
Drawn By: Mike Rev: Date: 4-23-15wnt
File Location: E:/Customer Files/Chambers of Commerce/Divide CoC/Welcome to Permit Drawings
Permit Drawings PAGE 1 of 2

EXHIBIT J

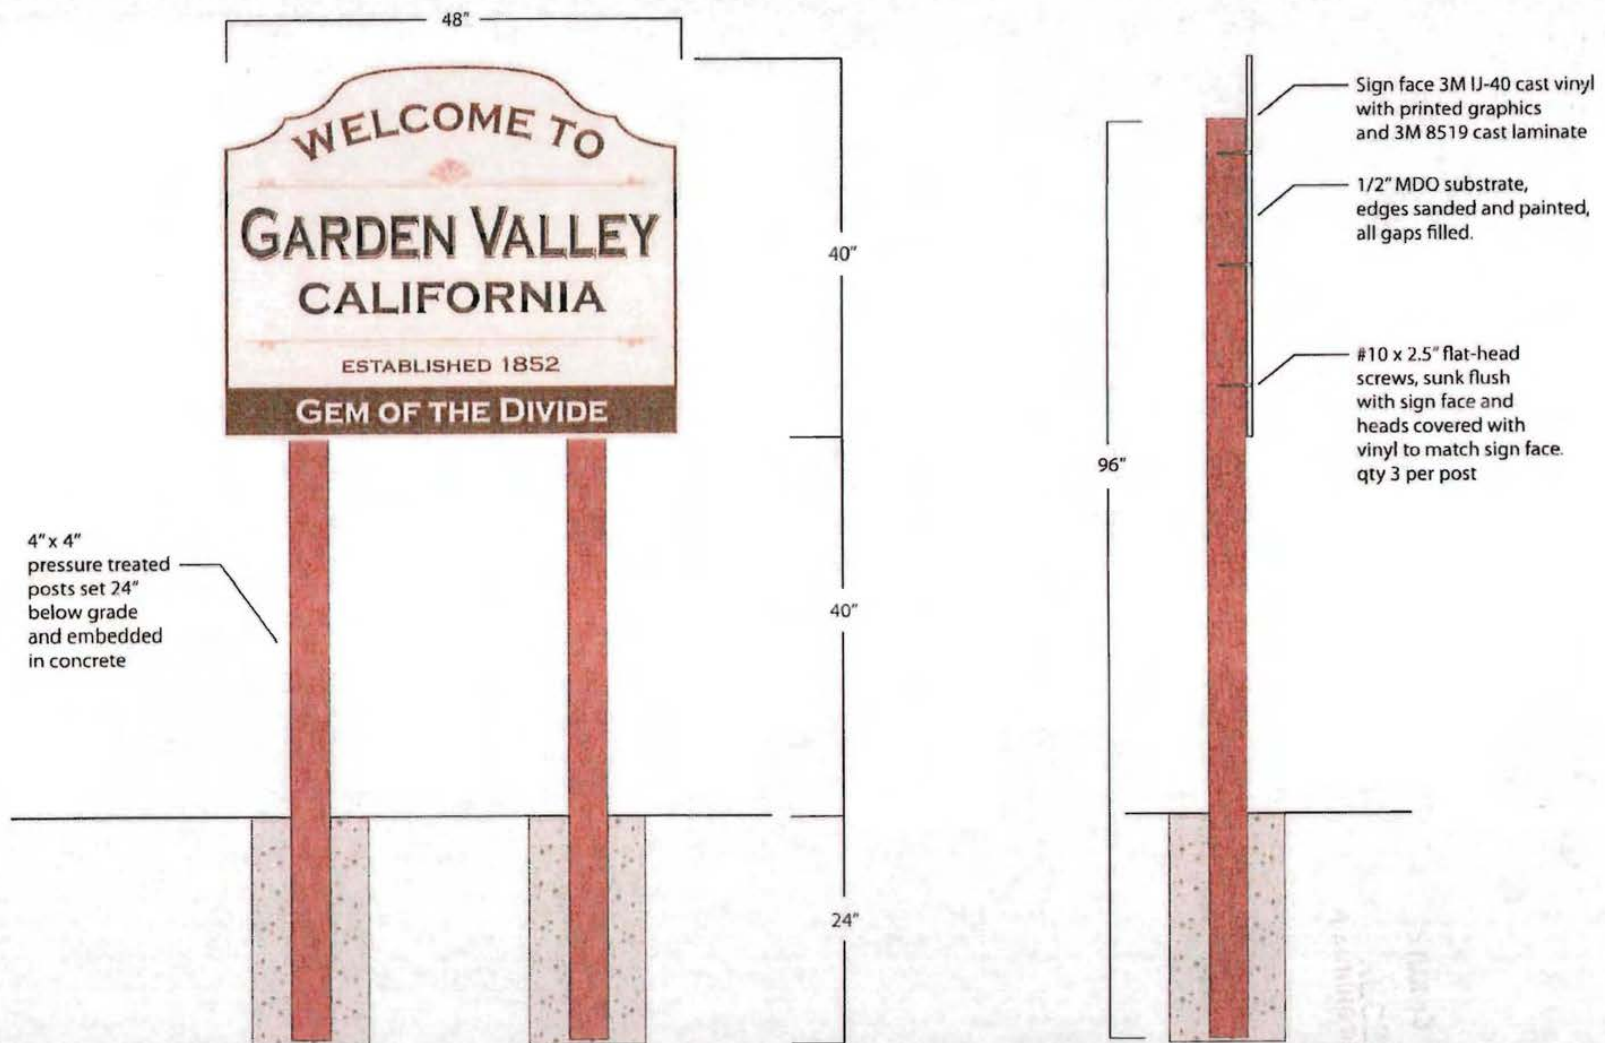


EXHIBIT K

SPOT-ON SIGNS
www.spot-on-signs.com & GRAPHICS

6166 Enterprise Dr. • Diamond Springs, CA
Phone: 530-295-8285 • Fax: 530-295-8169

Project: **Community Welcome Sign - Garden Valley**
Address: 5501 Mount Murphy Rd, Garden Valley CA 95633

Drawn By: Mike Date: 2-17-15

File Location: E:\Customer Files\Chambers of Commerce\Divide CoC\Welcome to Permit Drawings


Permit Drawings

PAGE 3 of 3

POR. SW 1/4 SEC. 33 T. 12 N., R. 10 E. M.D.M.

60:69

P 20

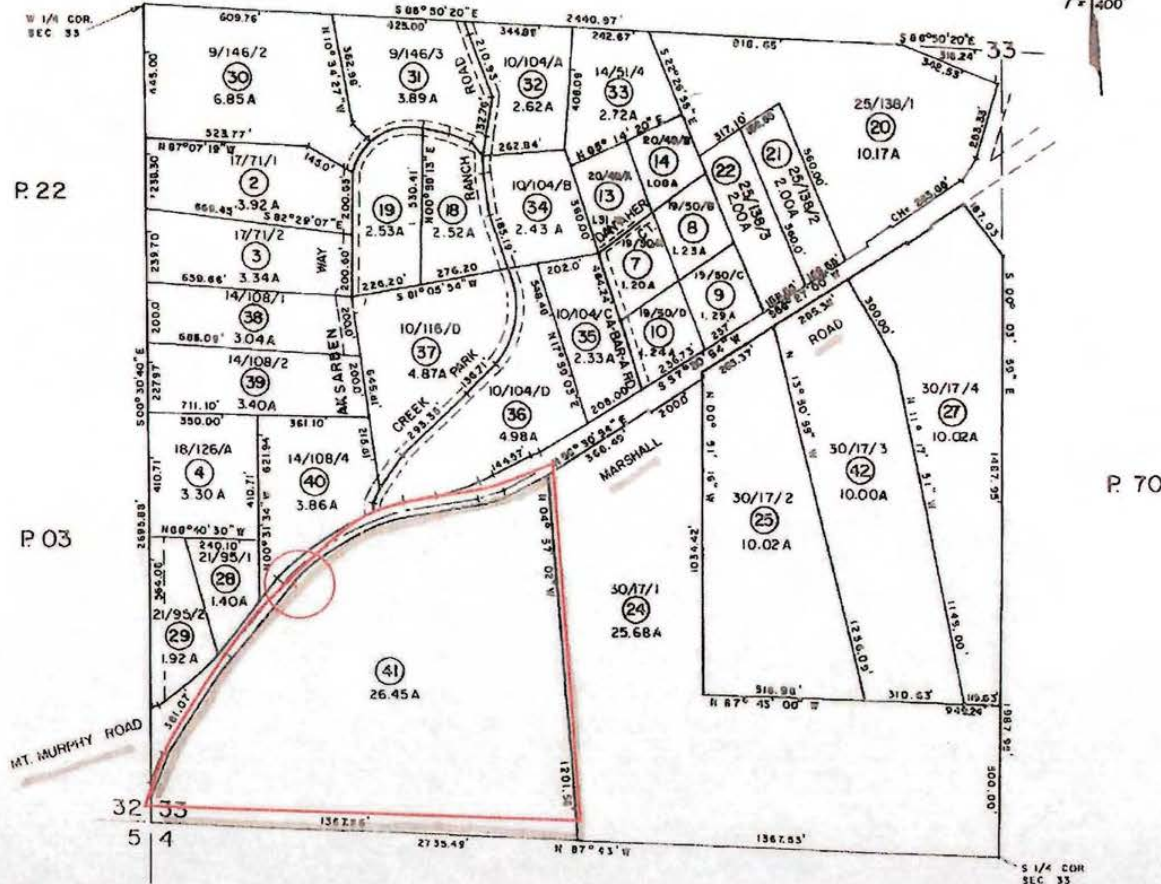

Parcel Map

SPOT-ON SIGNS
 & GRAPHICS
 www.spot-on-signs.com

6166 Enterprise Dr. • Diamond Springs, CA
 Phone: 530-295-8285 • Fax: 530-295-8169

Project: Community Welcome Sign - Garden Valley

Address: 5501 Mount Murphy Rd, Garden Valley CA 95633

Drawn By: Mike

Rev: Date: 4-23-15wnt

File Location: E:\Customer Files\Chambers of Commerce\Divide CoC\Welcome to Permit Drawings

Permit Drawings

PAGE 2 of 2

EXHIBIT L