



Commercial Cannabis Use Permit / Archon Farms

AERIAL & TOPOGRAPHIC MAP

5600 OMO RANCH RD, EL DORADO COUNTY, CA 95684 APN:
095-030-036-000 ZONING: RL-160 (RURAL LANDS)
LAND USE DESIGNATION: NR (NATURAL RESOURCE)

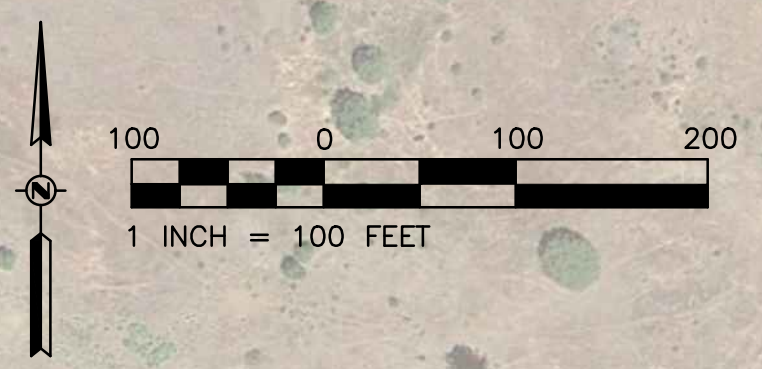

DESIGN	DRAWN	QUANT.	BY	CHECK	NO.	REVISION	DATE	BY	APPRVD

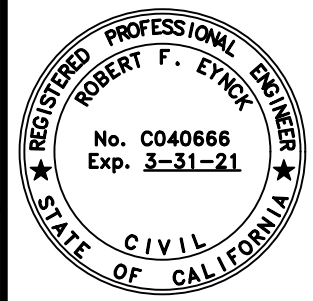


RFE ENGINEERING, INC.
Civil Engineers - Planners - Surveyors
2260 Douglas Blvd, Suite 160, Roseville, CA 95684
Ph: 916-772-7800 Fax: 916-772-7804
www.RFEengineering.com

ARCHON FARMS INC.
701 12TH STREET
SACRAMENTO, CA 95814
CONTACT: KEVIN MCCARTY
PH: (775) 240-3055

5600 OMO RANCH RD CANNABIS
5600 OMO RANCH RD
EL DORADO COUNTY, CA 95684
APN: 095-030-036-000
AERIAL & TOPOGRAPHIC MAP

Sheet
C1
1 of 1
08/09/2021

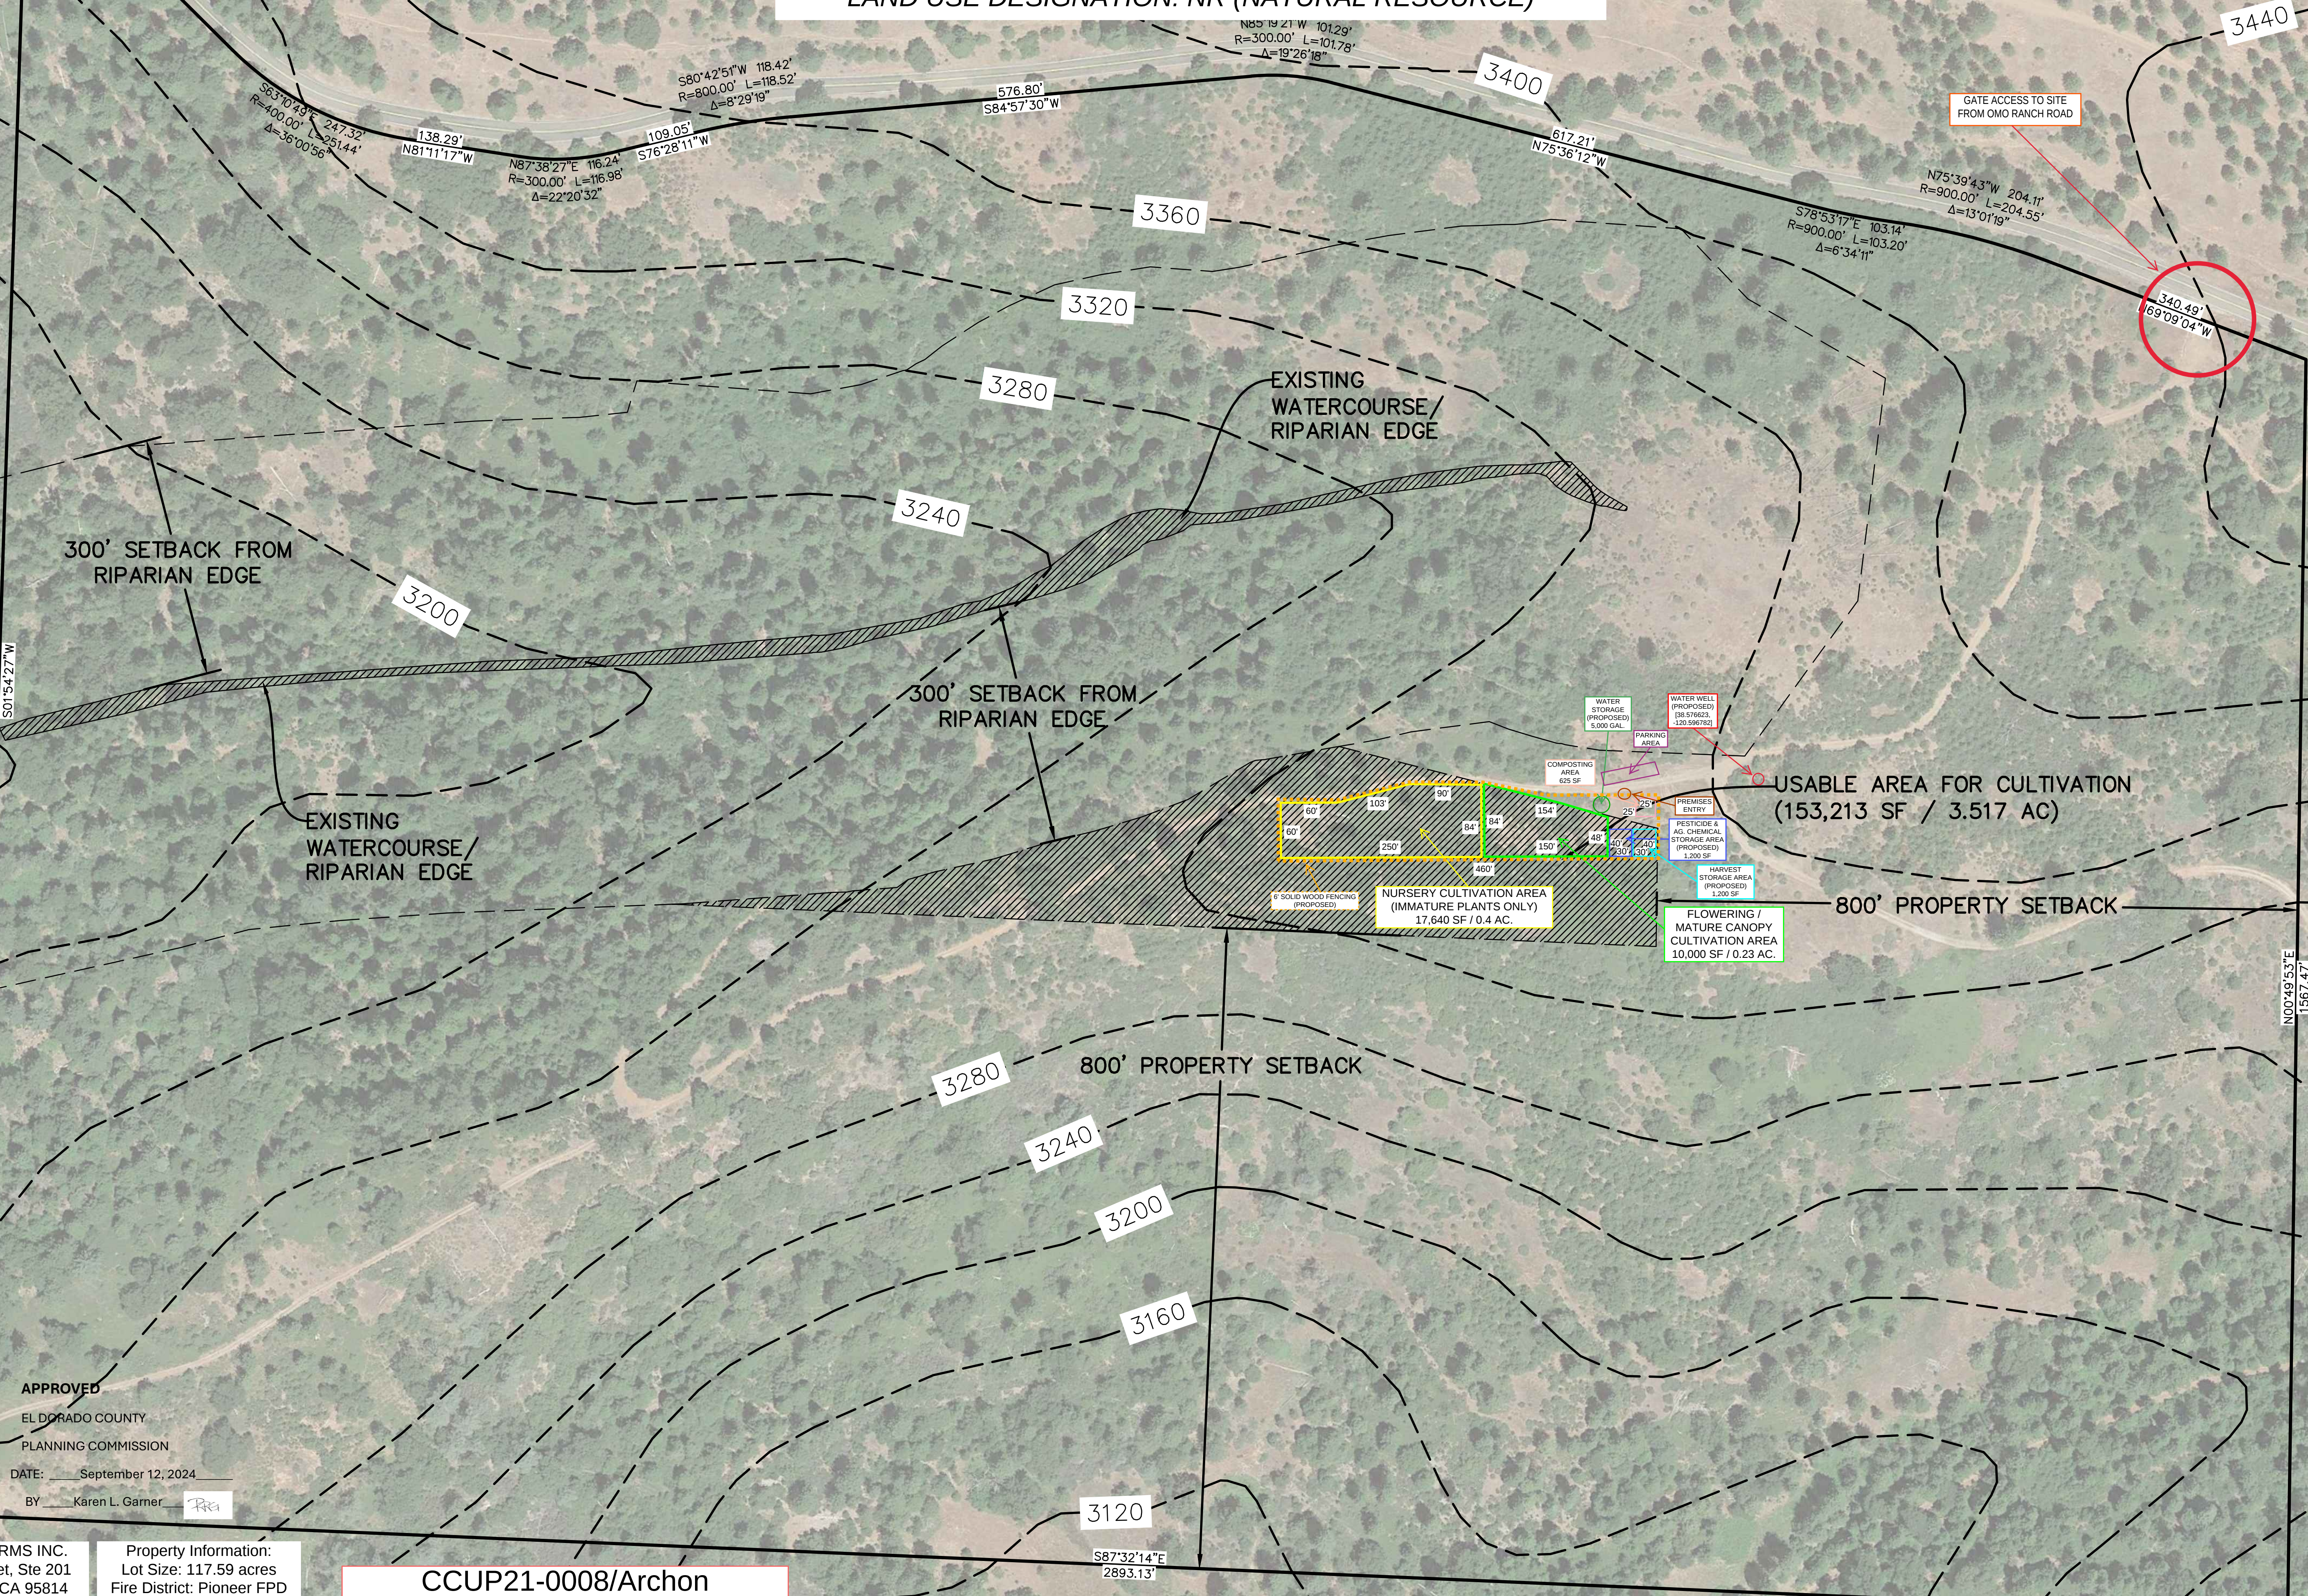

APPROVED
EL DORADO COUNTY
PLANNING COMMISSION
DATE: September 12, 2024
BY: Karen L. Garner

ARCHON FARMS INC.
701 12th Street, Ste 201
Sacramento, CA 95814
(775) 240-3055
kevinwmccarty@pm.me

Property Information:
Lot Size: 117.59 acres
Fire District: Pioneer FPD
Water: Unassigned
Sewer: N/A

CCUP21-0008/Archon
Preliminary Site Plan
Exhibit G

CCUP21-0008/Archon
Exhibit I - Security Plan

130.41.100.4.F.13 The security plan for the operation that includes adequate lighting, security video cameras with a minimum camera resolution of 1080 pixels and 360 degree coverage, alarm systems, and secure area for cannabis storage. The security plan shall include a requirement that there be at least 90 calendar days of surveillance video (that captures both inside and outside images) stored on an ongoing basis and made available to the County upon request. The County may require real-time access of the surveillance video for the Sheriff's Office. The video system for the security cameras must be located in a locked, tamper-proof compartment. ***The security plan shall remain confidential.***



APPROVED

EL DORADO COUNTY

PLANNING COMMISSION

DATE: _____September 12, 2024_____

BY _____Karen L. Garner_____ 