

WATER SOURCE

EXISTING WELL

WASTE WATER DISPOSAL

EXISTING SEPTIC SYSTEM

SITE NOTES

- ① EXISTING HOUSE
- ② EXISTING SEPTIC AREA
- ③ EXISTING DRIVEWAY
- ④ EXISTING WELL
- ⑤ EXISTING STORAGE SHED
- ⑥ EXISTING GREETING KEYOS
- ⑦ EXISTING POLE BARN
- ⑧ EXISTING SALES OFFICE
- ⑨ EXISTING GIFT SHOP
- ⑩ EXISTING PARKING AREA
- ⑪ EXISTING RANCH ROADS
- ⑫ EXISTING CHRISTMAS TREE PLANTATIONS
- ⑬ EXISTING TIMBER LANDS
- ⑭ EXISTING BRIDGE
- ⑮ EXISTING FOOT BRIDGE
- ⑯ EXISTING POND

OWNER/APPLICANT

APN 085-540-003-000
GERALDINE F. HYDER TRUSTEE OF
THE RAYMOND L. HYDER AND
GERALDINE F. HYDER 1994 TRUST
3800 NORTH CANYON RD.
CAMINO, CA 95709

**REZONE
SITE MAP**

A PORTION OF THE NORTHWEST 1/4 OF
SECTION 36 T. 11 N., R. 11 E., M. D. M.
BEING TRACT 1 OF RS 38/05
COUNTY OF EL DORADO STATE OF CALIFORNIA
AUGUST 2022

RECEIVED

JAN 13 2023

EL DORADO COUNTY
PLANNING AND BUILDING DEPARTMENT



FILE COPY

MAP PREPARED BY

JAMES WILLSON, LS 4663
SITE CONSULTING INC.
4345 SHERWOOD BLVD., SUITE 100
3450 ANGEL LANE
PLACERVILLE, CA 95667



VICINITY MAP

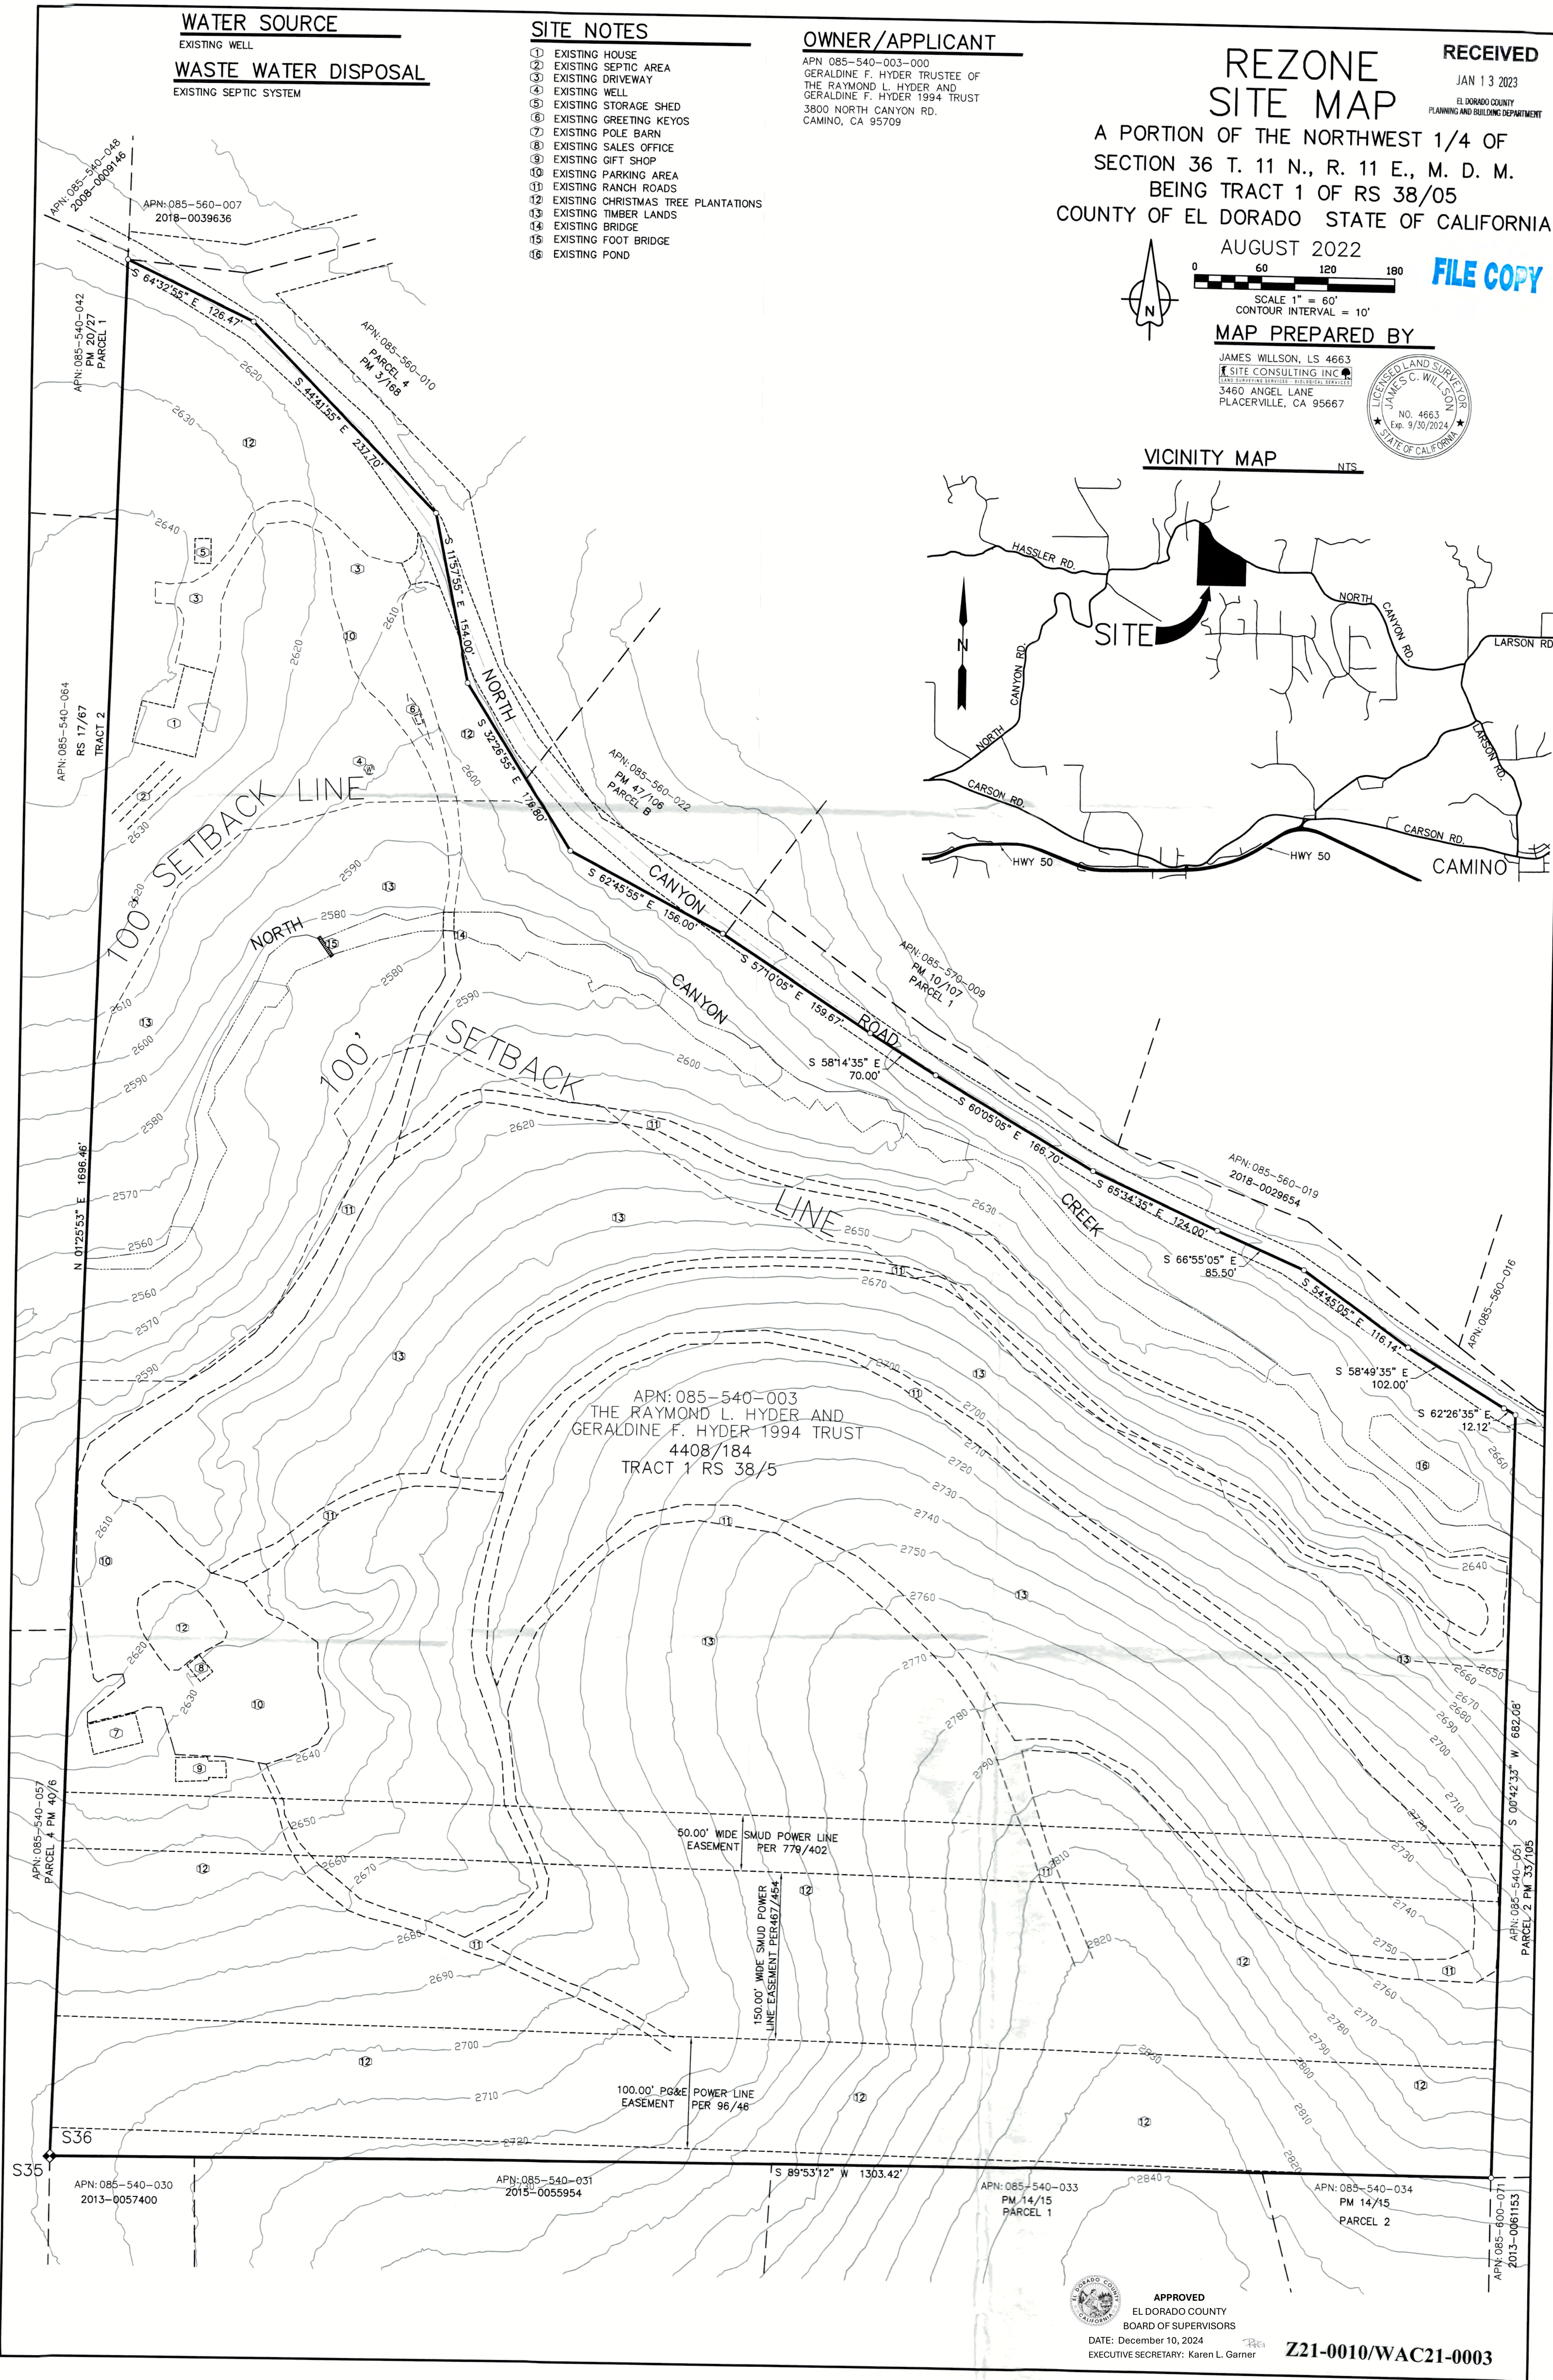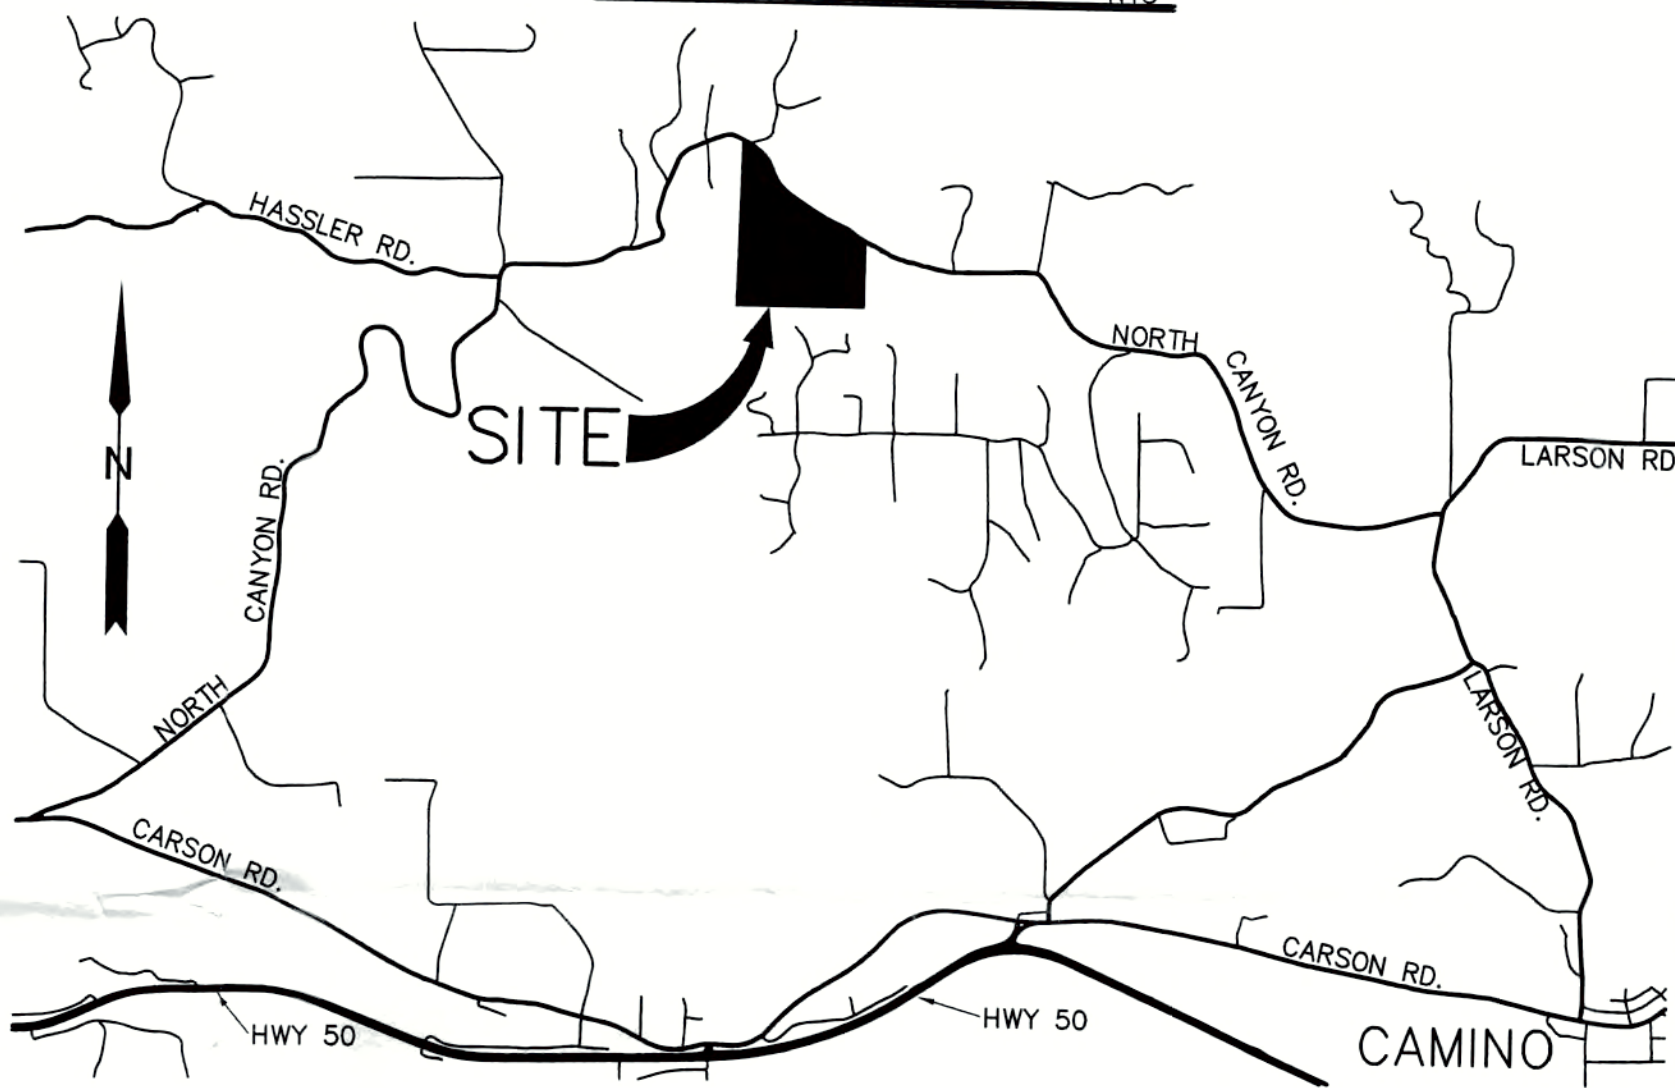

APPROVED
EL DORADO COUNTY
BOARD OF SUPERVISORS
DATE: December 10, 2024
EXECUTIVE SECRETARY: Karen L. Garner

Z21-0010/WAC21-0003