


# Coloma/Lotus Metal Sculpture attached to Retaining Wall at Hwy 49/Lotus Road. Lotus CA

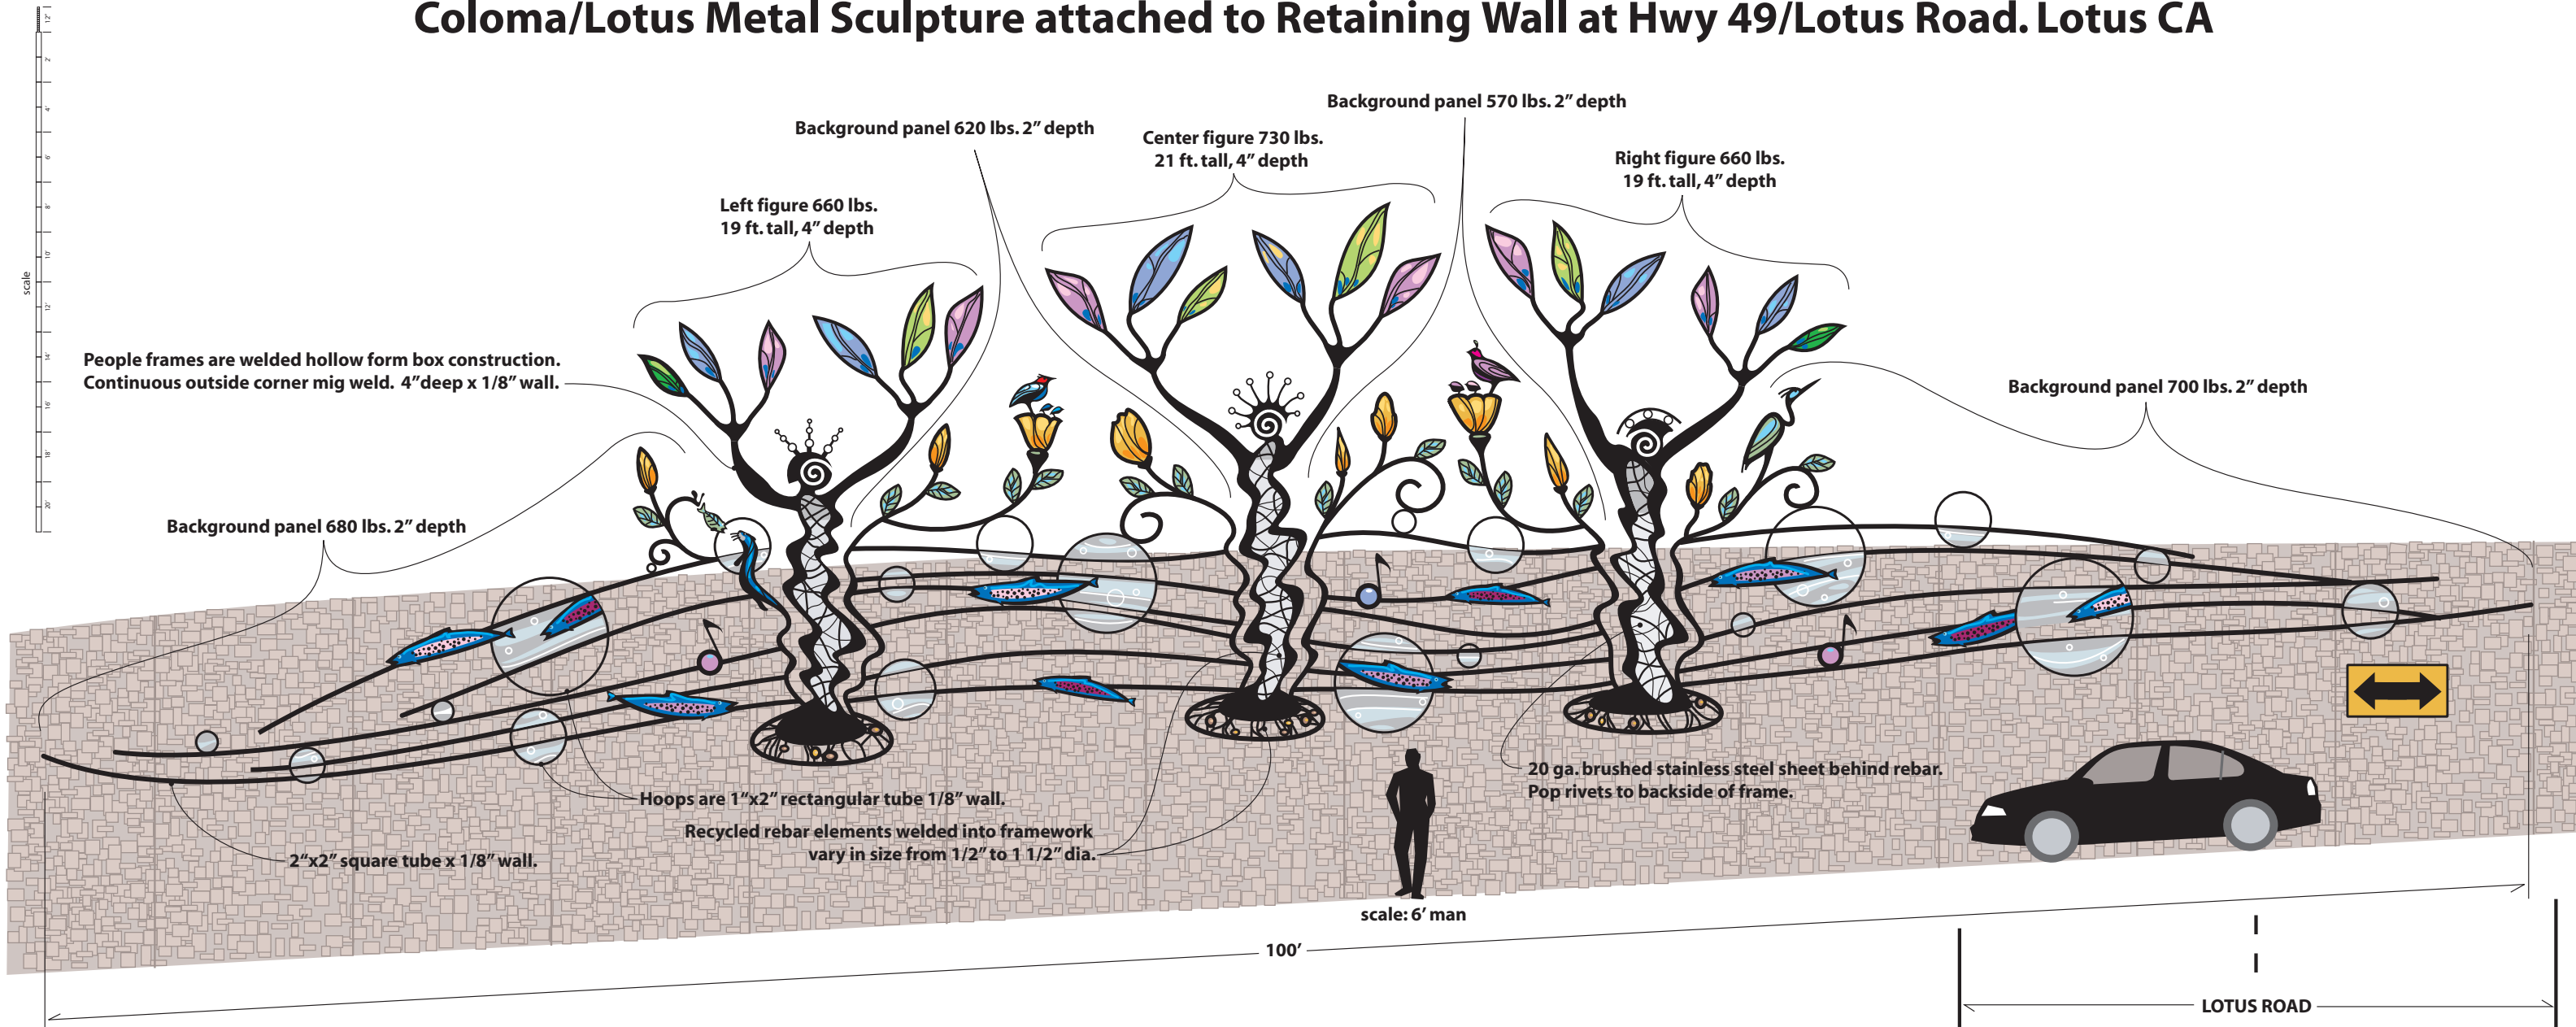

**Notes:**

Artwork consists of seven individual units. Combined weight of units is 4620 lbs.

All artwork in black is painted mild steel, mig welded connections.


All artwork in color is recycled polyethelene kayak hull material. Multiple layers and colors pop riveted to steel framework. Stainless steel pop rivets min. 3/16" dia.

Location of tie-back plates shall be mapped for location. All artwork anchor bolts shall be min. 3" clearance from tie-back plates.

Maximum artwork thickness is 4"


Face of artwork shall be recessed a minimum of 4" from toe of concrete wall.

Artwork shall be raised a minimum of 6' from road surface.

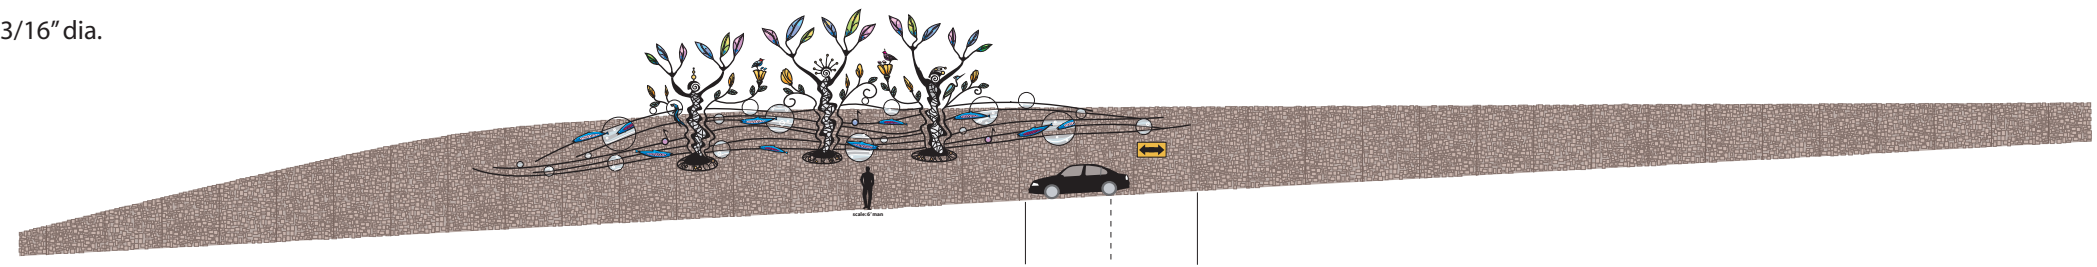


**Positioning of Artwork on 291' Retaining Wall**

# Coloma/Lotus Metal Sculpture Engineering Anchor Attachment to Retaining Wall at Hwy 49/Lotus Road. Lotus CA

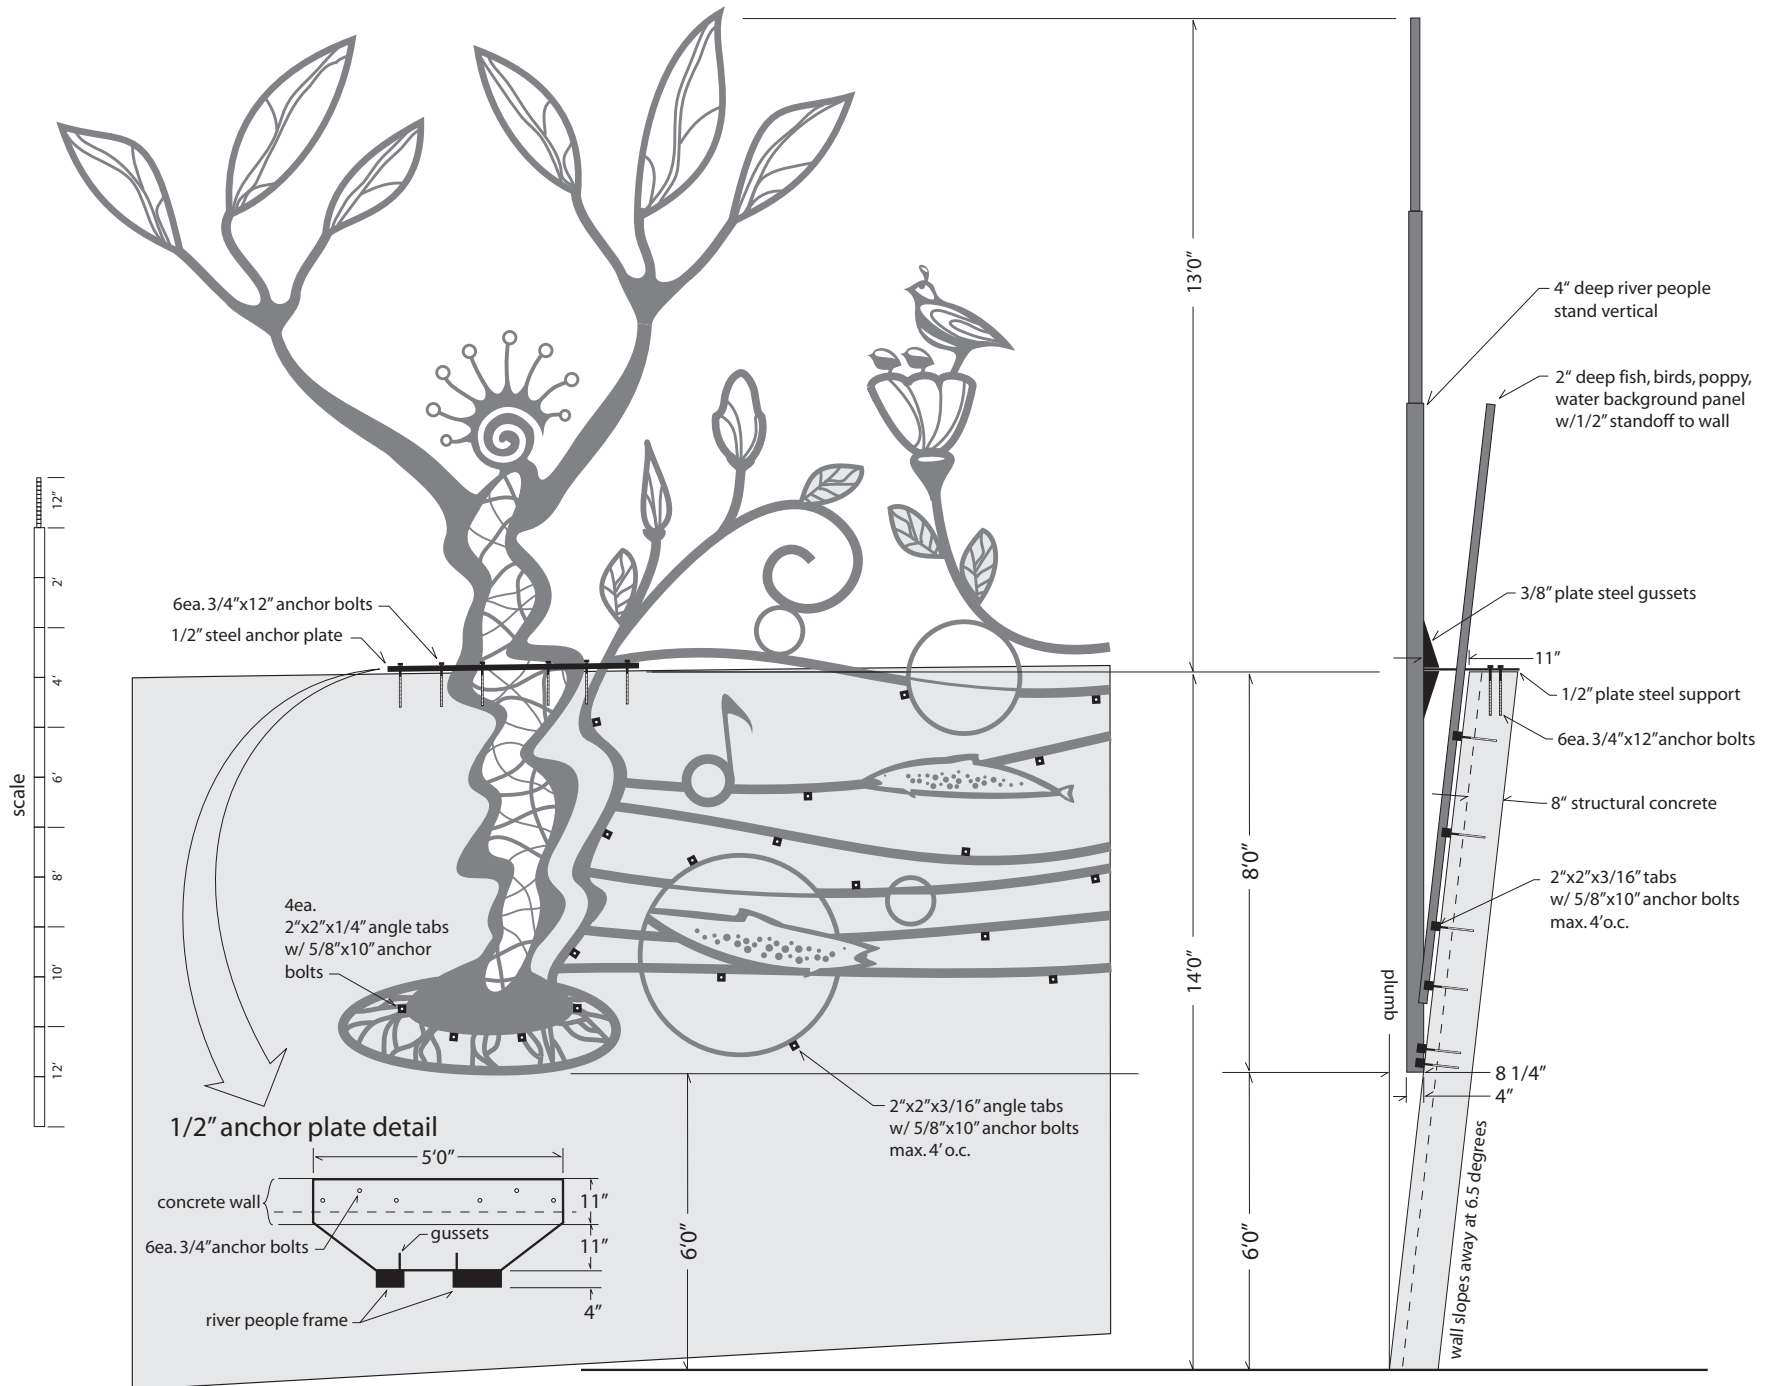

## VICINITY MAP

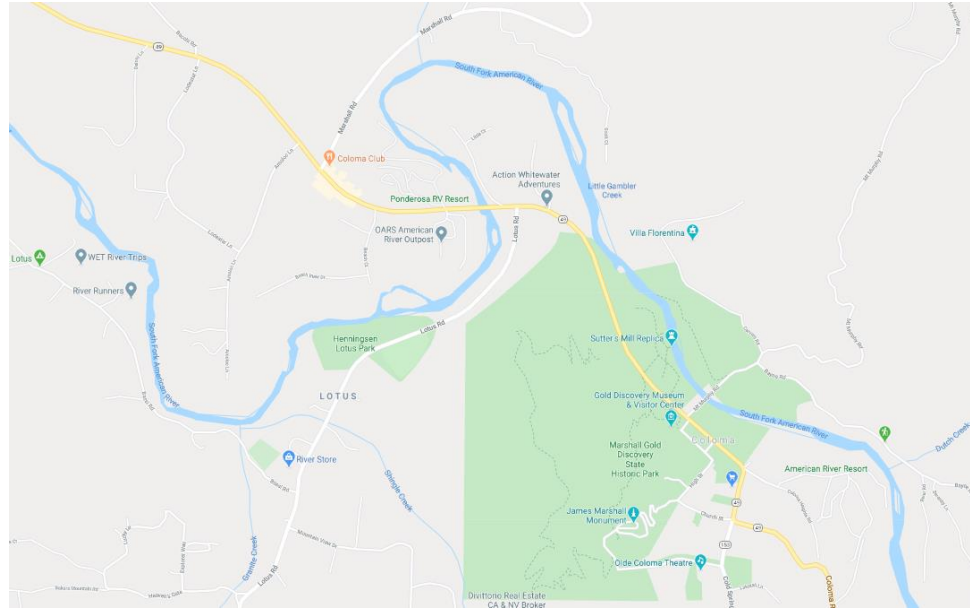

## LOCATION MAP

