






RIGHT OF WAY RECORD MAP  
T.10N.,R.10E.,MDM  
SECTION 25  
COUNTY OF EL DORADO  
STATE OF CALIFORNIA


NOTE: The State of California or its officers or agents shall not be responsible for the accuracy or completeness of electronic copies of this map.

LINE AND CURVE DATA

- 20 N 27° 28' 14" E 69.17'
- 21 S 28° 15' 43" W 9.72'
- 22 S 28° 15' 43" W 9.72'
- 23 R=25.00' Δ=44° 32' 26"  
L=19.43' CH=N 16° 47' 42" E 18.95'
- 24 N 39° 28' 29" E 17.52'
- 25 N 39° 28' 29" E 38.91'
- 26 N 85° 40' 00" W 8.56'
- 27 N 18° 09' 45" W 26.93'
- 28 R=3999.44' Δ=00° 26' 36"  
L=30.95' CH=S 39° 05' 55" W 30.95'
- 29 N 86° 20' 36" W 61.41'
- 30 N 86° 20' 36" W 22.89'
- 31 R=3560.00' Δ=01° 24' 37"  
L=87.63' CH=S 39° 31' 15" W 87.63'
- 32 R=2959.98' Δ=02° 47' 09"  
L=143.91' CH=S 41° 37' 08" W 143.90'
- 33 S 45° 46' 22" E 38.67'
- 34 S 45° 46' 22" E 29.99'
- 35 R=3999.44' Δ=03° 34' 06"  
L=249.08' CH=S 41° 06' 16" W 249.04'
- 36 R=2959.98' Δ=03° 33' 43"  
L=184.01' CH=S 44° 47' 33" W 183.98'
- 37 N 43° 25' 35" W 120.00'
- 38 R=2839.97' Δ=03° 47' 00"  
L=187.53' CH=N 44° 40' 55" E 187.49'
- 39 N 85° 32' 51" W 29.82'
- 40 R=4979.30' Δ=02° 37' 53"  
L=228.68' CH=S 40° 22' 44" W 228.66'

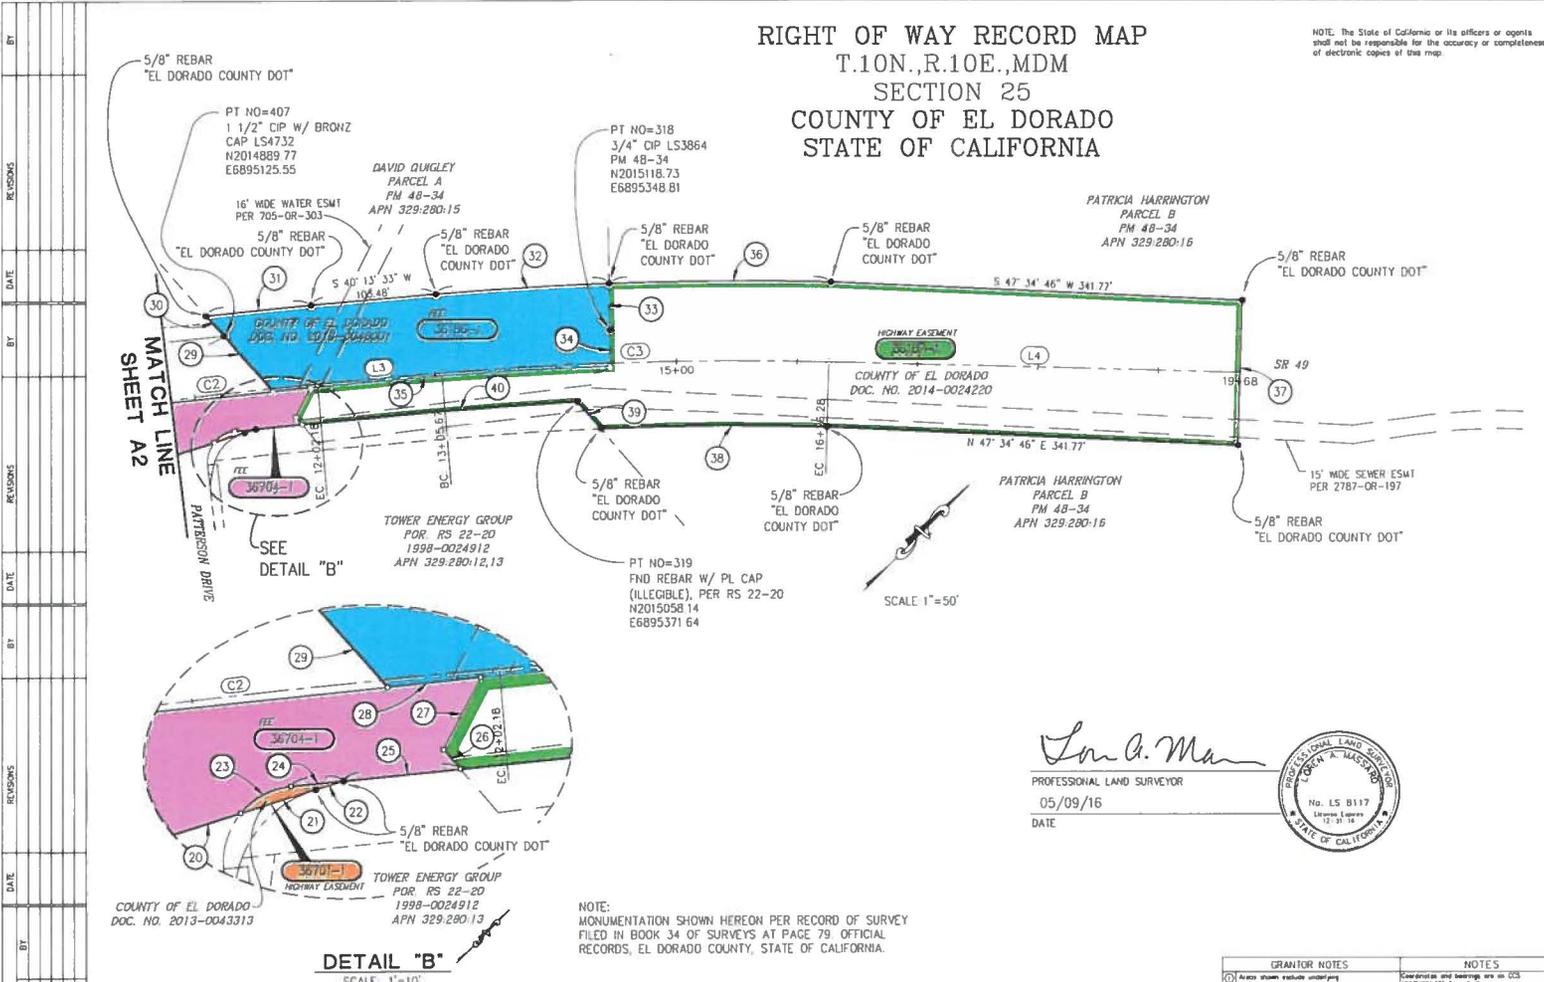

MATCH LINE  
SHEET A2

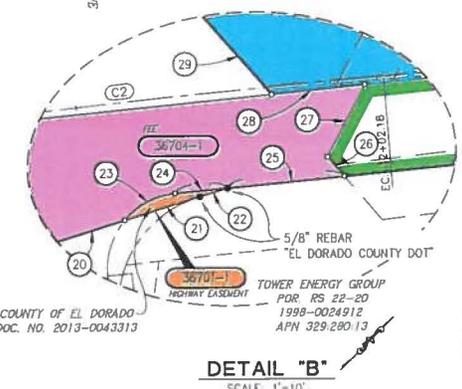

*Lon A. Man*  
PROFESSIONAL LAND SURVEYOR  
05/09/16  
DATE

PROFESSIONAL LAND SURVEYOR  
LON A. MAN  
No. LS 8117  
License Expires 12/31/18  
STATE OF CALIFORNIA

NOTE:  
MONUMENTATION SHOWN HEREON PER RECORD OF SURVEY  
FILED IN BOOK 34 OF SURVEYS AT PAGE 79 OFFICIAL  
RECORDS, EL DORADO COUNTY, STATE OF CALIFORNIA.

CALTRANS PARCEL #	TITLE CODE	GRANTOR	AREAS (square feet or as noted)			REMARKS	RECORDATION		
			TOTAL	REQUIRED (L)	EXCESS (E)		REMAINDER	TYPE (1)	DATE
03	03	COUNTY OF EL DORADO	25000	25000	0	RIGHT OF WAY			
04	04	COUNTY OF EL DORADO	25000	25000	0	RIGHT OF WAY			

GRANTOR NOTES	NOTES
01 Areas shown within underlying fee in the subject public way	Coordinate and bearings are in U.S. (NAD83/1983) (Zone 2, Distance and including all sign notations.
02 Indicate Indemnity Fee (IF) Area	Circle by 30050 to seton ground distances.
03 Indicate Indemnity Fee (IF) Area	All distances are in U.S. Survey feet unless otherwise noted.
04 FILE CODES:	
05 ACCESS RIGHTS ONLY (A-EASMENT) (EASE)	
06 PARCEL MAP	
07 RECORD OF SURVEY	
08 RIGHT OF WAY	
09 TYPE:	
10 (C) GRANTOR DEED	
11 (E) EASEMENT DEED	
12 (H) HORIZONTAL DEED	
13 (I) INTERESTS DEED	
14 (M) MORTGAGE DEED	
15 (R) RECORD OF SURVEY	
16 (S) SURVEY DEED	
17 (T) TRACT DEED	
18 (W) WITNESS DEED	
19 (X) EXCHANGE DEED	
20 (Y) OTHER INSTRUMENT NUMBER	

STATE OF CALIFORNIA  
BUSINESS, TRANSPORTATION AND HOUSING AGENCY  
DEPARTMENT OF TRANSPORTATION

RIGHT OF WAY  
RECORD MAP  
NO. 03-3E980-3

FEET  
0 50 100 150 200

SCALE: 1"=100'

DISTRICT	COUNTY	ROUTE	SHEET PW	SHEET NO.	TOTAL SHEETS
03	03	49	10.7	A3	3 of 3