


**DIAMOND SPRINGS TOWNSITE, POR. BLK. 13 & POR. E.1/2 SEC. 25,
T.10N., R.10E., & POR. W.1/2 SEC. 30, T.10N., R.11E., M.D.M.**

54:43

1" equals 100'

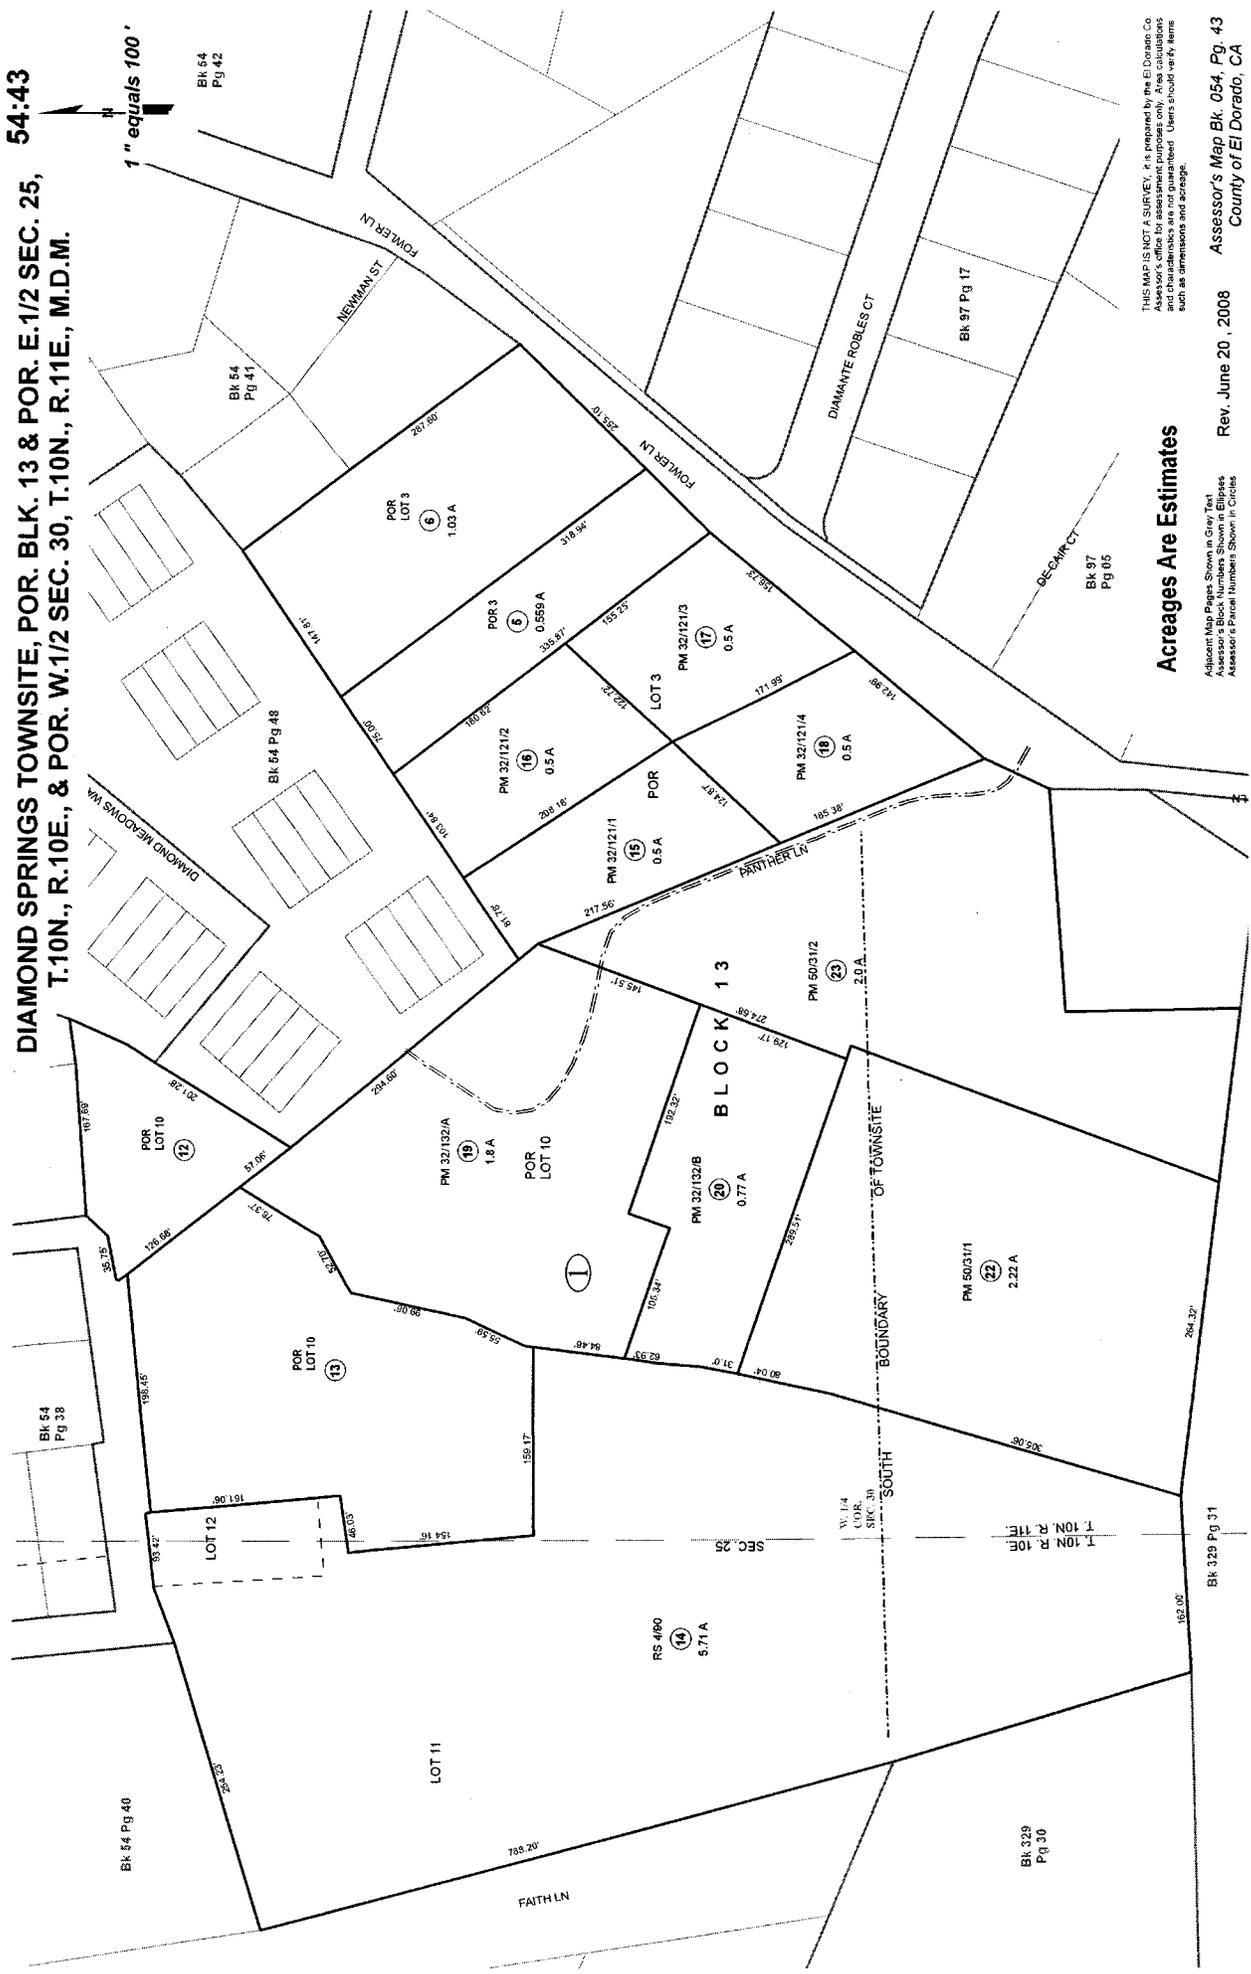


THIS MAP IS NOT A SURVEY. It is prepared by the El Dorado Co. Assessor's Office for assessment purposes only. Area calculations and characteristics are not guaranteed. Users should verify items such as dimensions and acreage.

Acreages Are Estimates

Adjacent Map Pages Shown in Grey Text
Assessor's Block Numbers Shown in Ellipse
Assessor's Parcel Numbers Shown in Circles

Rev. June 20, 2008 Assessor's Map Bk. 054, Pg. 43
County of El Dorado, CA

Exhibit A

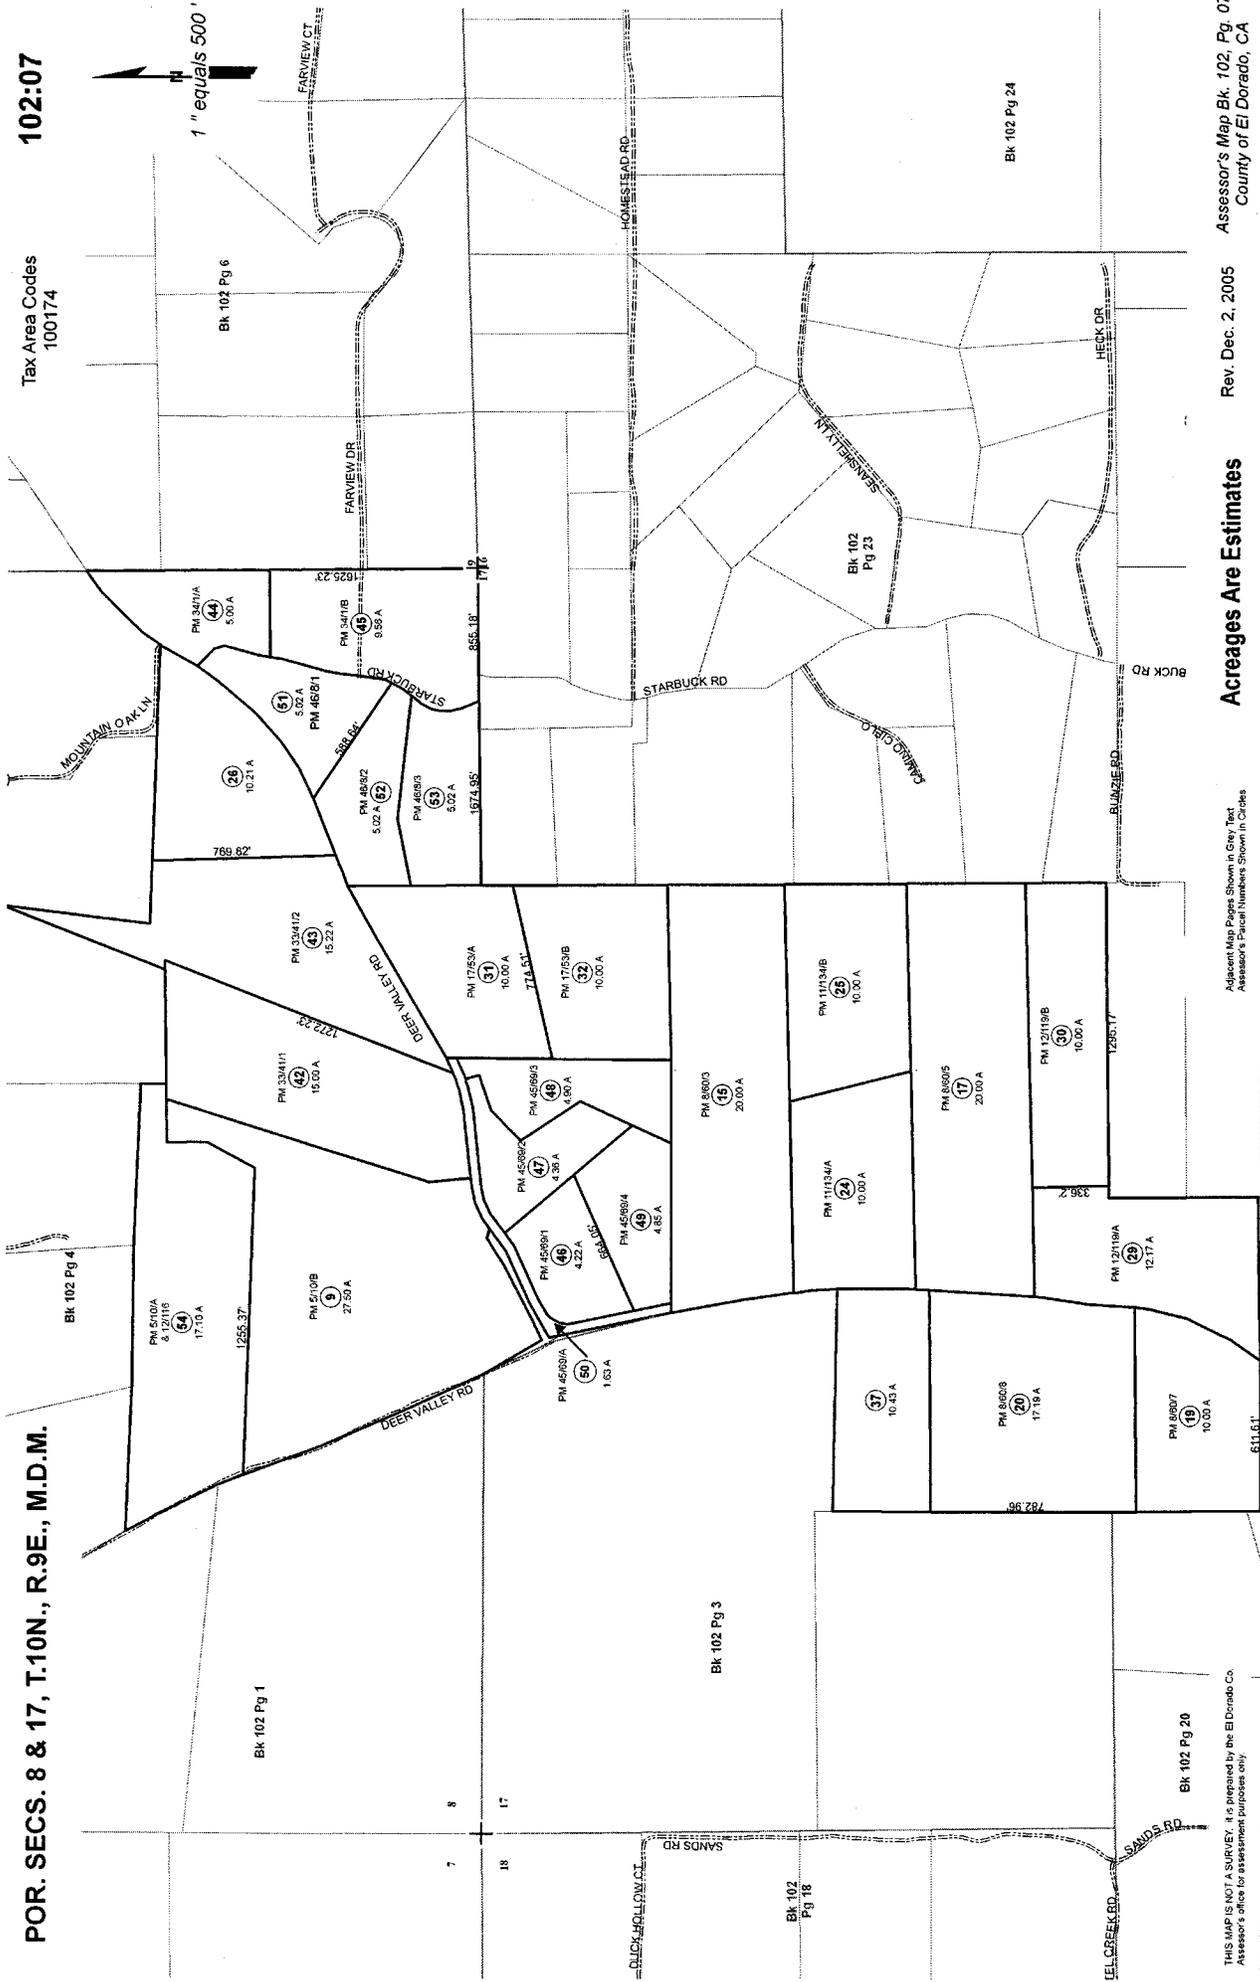

THIS MAP IS NOT A SURVEY. It is prepared by the El Dorado Co. Assessor's office for assessment purposes only.

Adjacent Map Pages Shown in Grey Text
Assessor's Parcel Numbers Shown in Circles

Acresages Are Estimates

Rev. Dec. 2, 2005

Assessor's Map Bk. 102, Pg. 07
County of El Dorado, CA

Exhibit B