


ORIGINAL SCALE IS IN INCHES
 Drawing name: C:\Civil_3D Projects\72334 Diamond Springs Parkway\CAAD Files\Exhibits\Utilities\Underground Utility District Ph 1B&2.dwg Layout Tab: Boundary Map Dec 16 2013 - 11:51am Dharrington

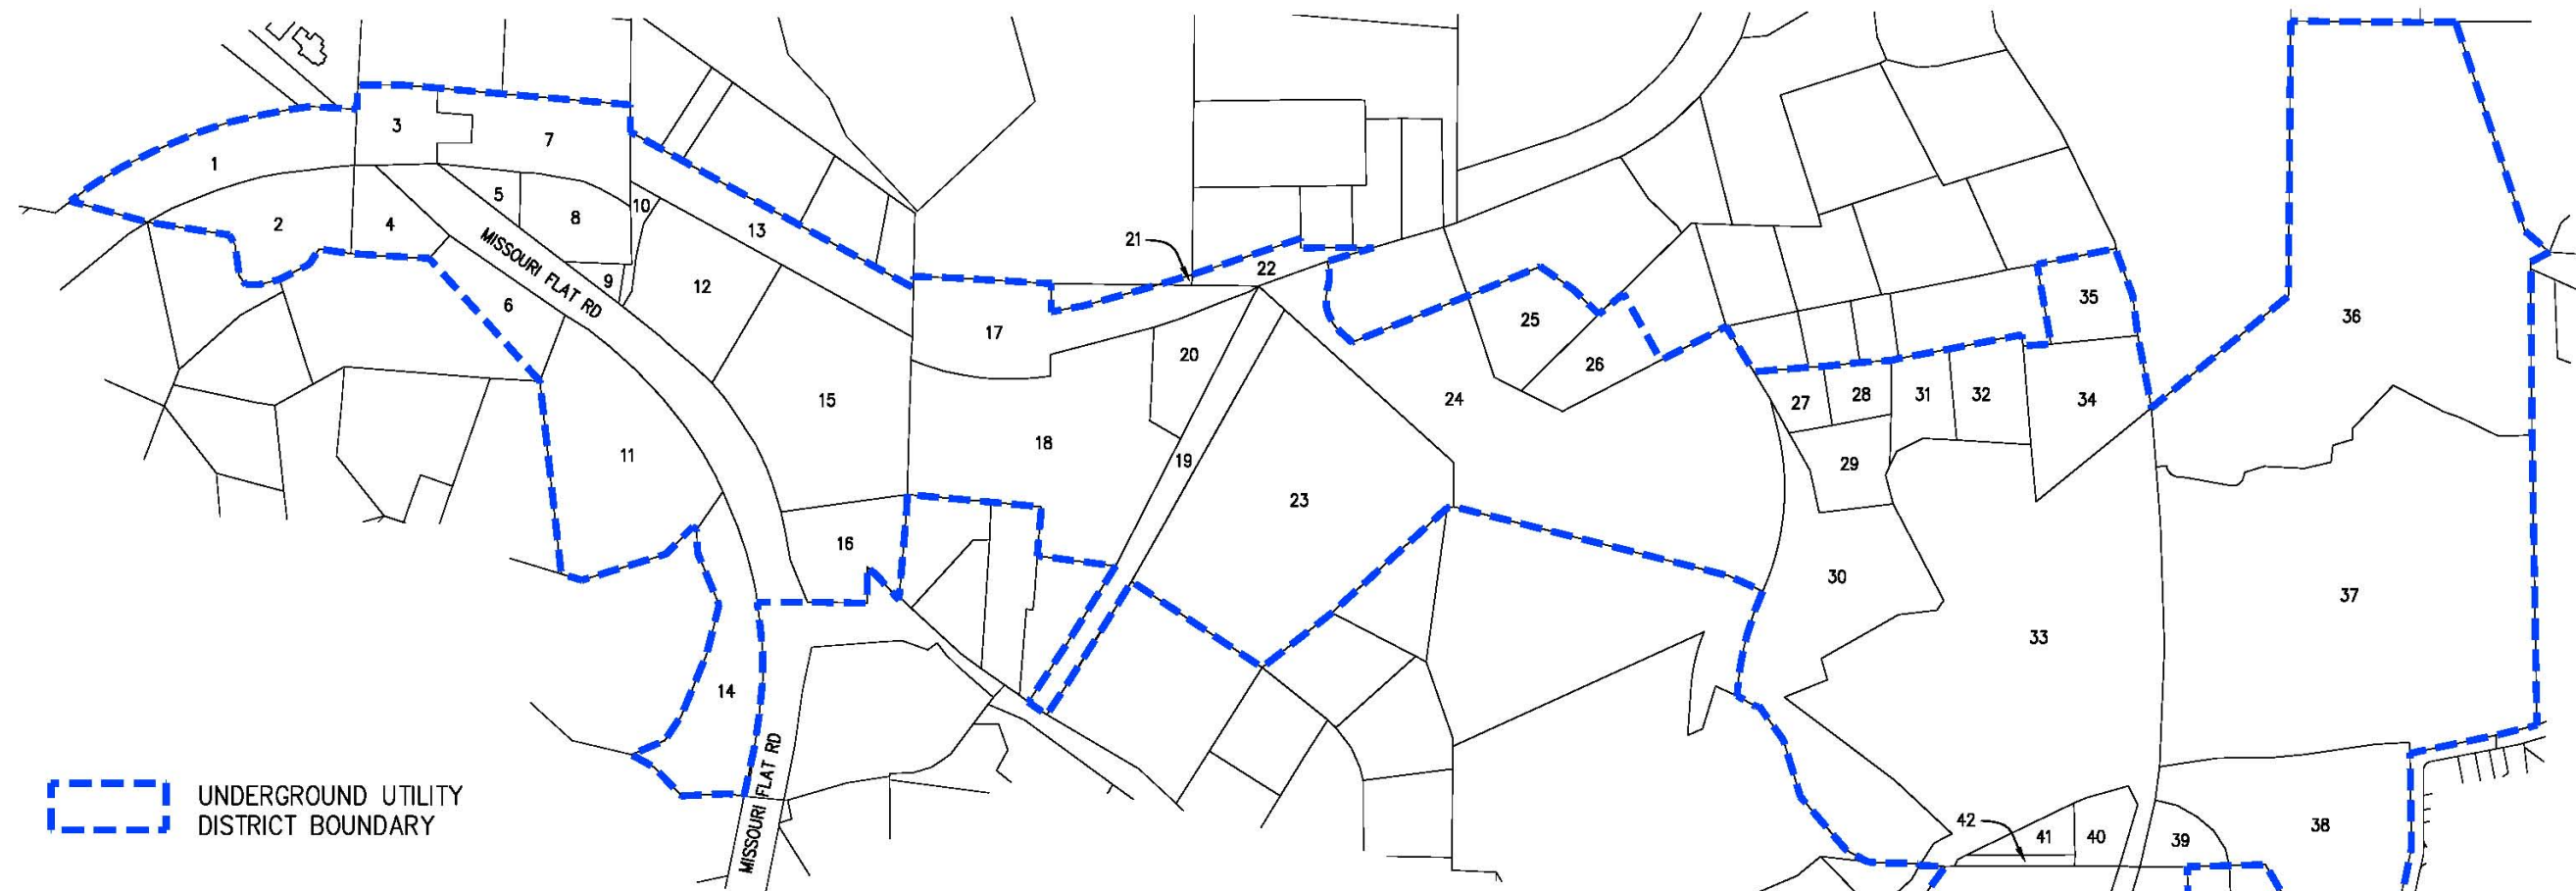

UNDERGROUND UTILITY DISTRICT BOUNDARY

MAP ID	A.P.N.	MAP ID	A.P.N.	MAP ID	A.P.N.	MAP ID	A.P.N.	MAP ID	A.P.N.
1	327-010-02	13	327-010-05	25	051-250-39	37	051-461-54	49	054-351-05
2	327-260-05	14	327-260-25	26	051-250-55	38	051-461-37	50	054-342-23
3	327-010-03	15	327-270-48	27	051-250-19	39	051-250-04	51	054-342-20
4	327-260-06	16	327-270-49	28	051-250-20	40	051-250-06	52	054-351-07
5	327-270-27	17	327-010-06	29	051-250-21	41	051-250-08	53	054-351-28
6	327-260-39	18	327-270-46	30	051-250-46	42	051-250-07	54	054-351-27
7	327-010-04	19	327-270-50	31	051-250-22	43	054-342-15	55	054-351-14
8	327-270-26	20	327-270-43	32	051-250-23	44	054-351-19	56	054-351-15
9	327-270-02	21	327-010-07	33	051-250-12	45	054-351-18		
10	327-270-03	22	327-010-08	34	051-250-11	46	054-351-32		
11	327-260-28	23	327-270-18	35	051-250-13	47	054-351-03		
12	327-270-04	24	051-250-54	36	051-550-47	48	054-351-04		

FOR REDUCED PLANS

REVISION	NUMBER	DATE	DESCRIPTION	BY

PREPARED UNDER THE SUPERVISION OF :
 REGISTERED CIVIL ENGINEER
 DATE:

DESIGNED: DRAWN:
 CHECKED: DATE: 12/16/13
 ROAD NUMBER:

COUNTY OF EL DORADO
COMMUNITY DEVELOPMENT AGENCY
TRANSPORTATION DIVISION

DIAMOND SPRINGS PARKWAY
UNDERGROUND UTILITY DISTRICT

SHEET
EXHIBIT A
 1 OF 1
 W.D. No. **72334**

DISTRICT BOUNDARY MAP
SCALE : NONE