


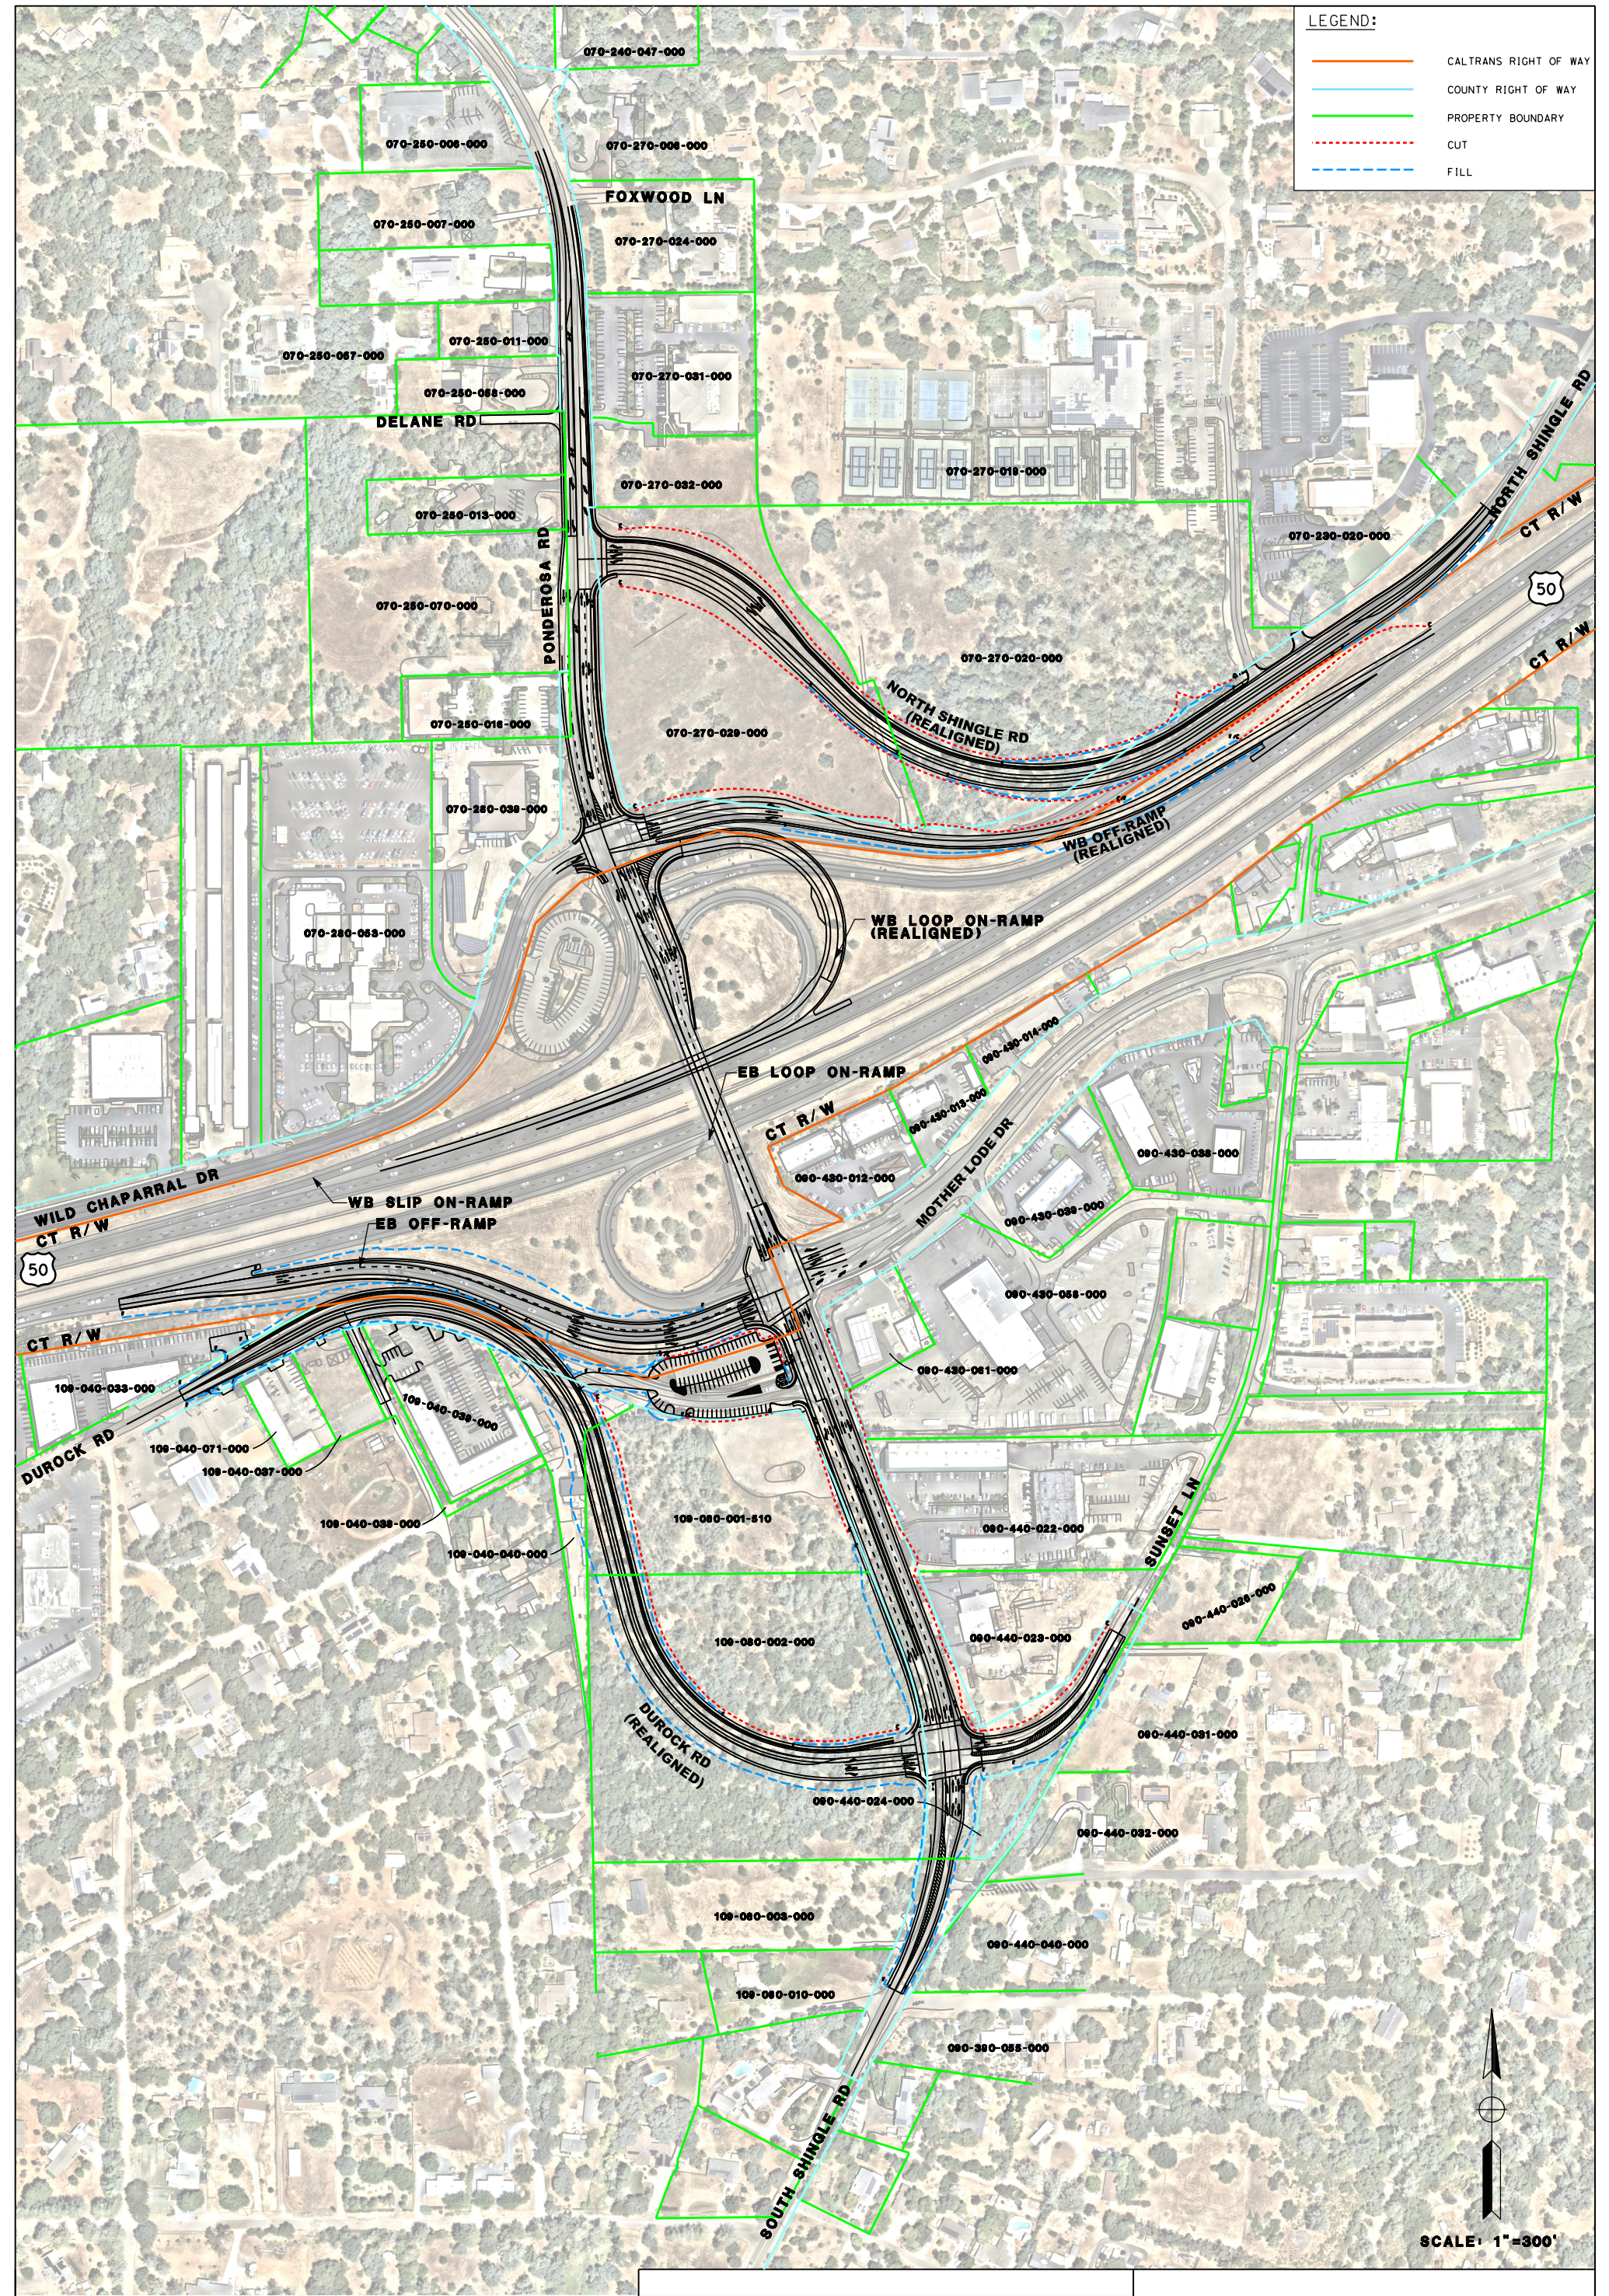

LEGEND:

- CALTRANS RIGHT OF WAY
- COUNTY RIGHT OF WAY
- PROPERTY BOUNDARY
- CUT
- FILL



110 BLUE RAVINE ROAD
SUITE 200
FOLSOM, CA 95630

(916) 858-0642

**US50/PONDEROSA ROAD
INTERCHANGE PROJECT
R/W OVERVIEW EXHIBIT**

PREPARED FOR:
COUNTY OF EL DORADO
JANUARY 2024

24-0017 B 1 of 1