


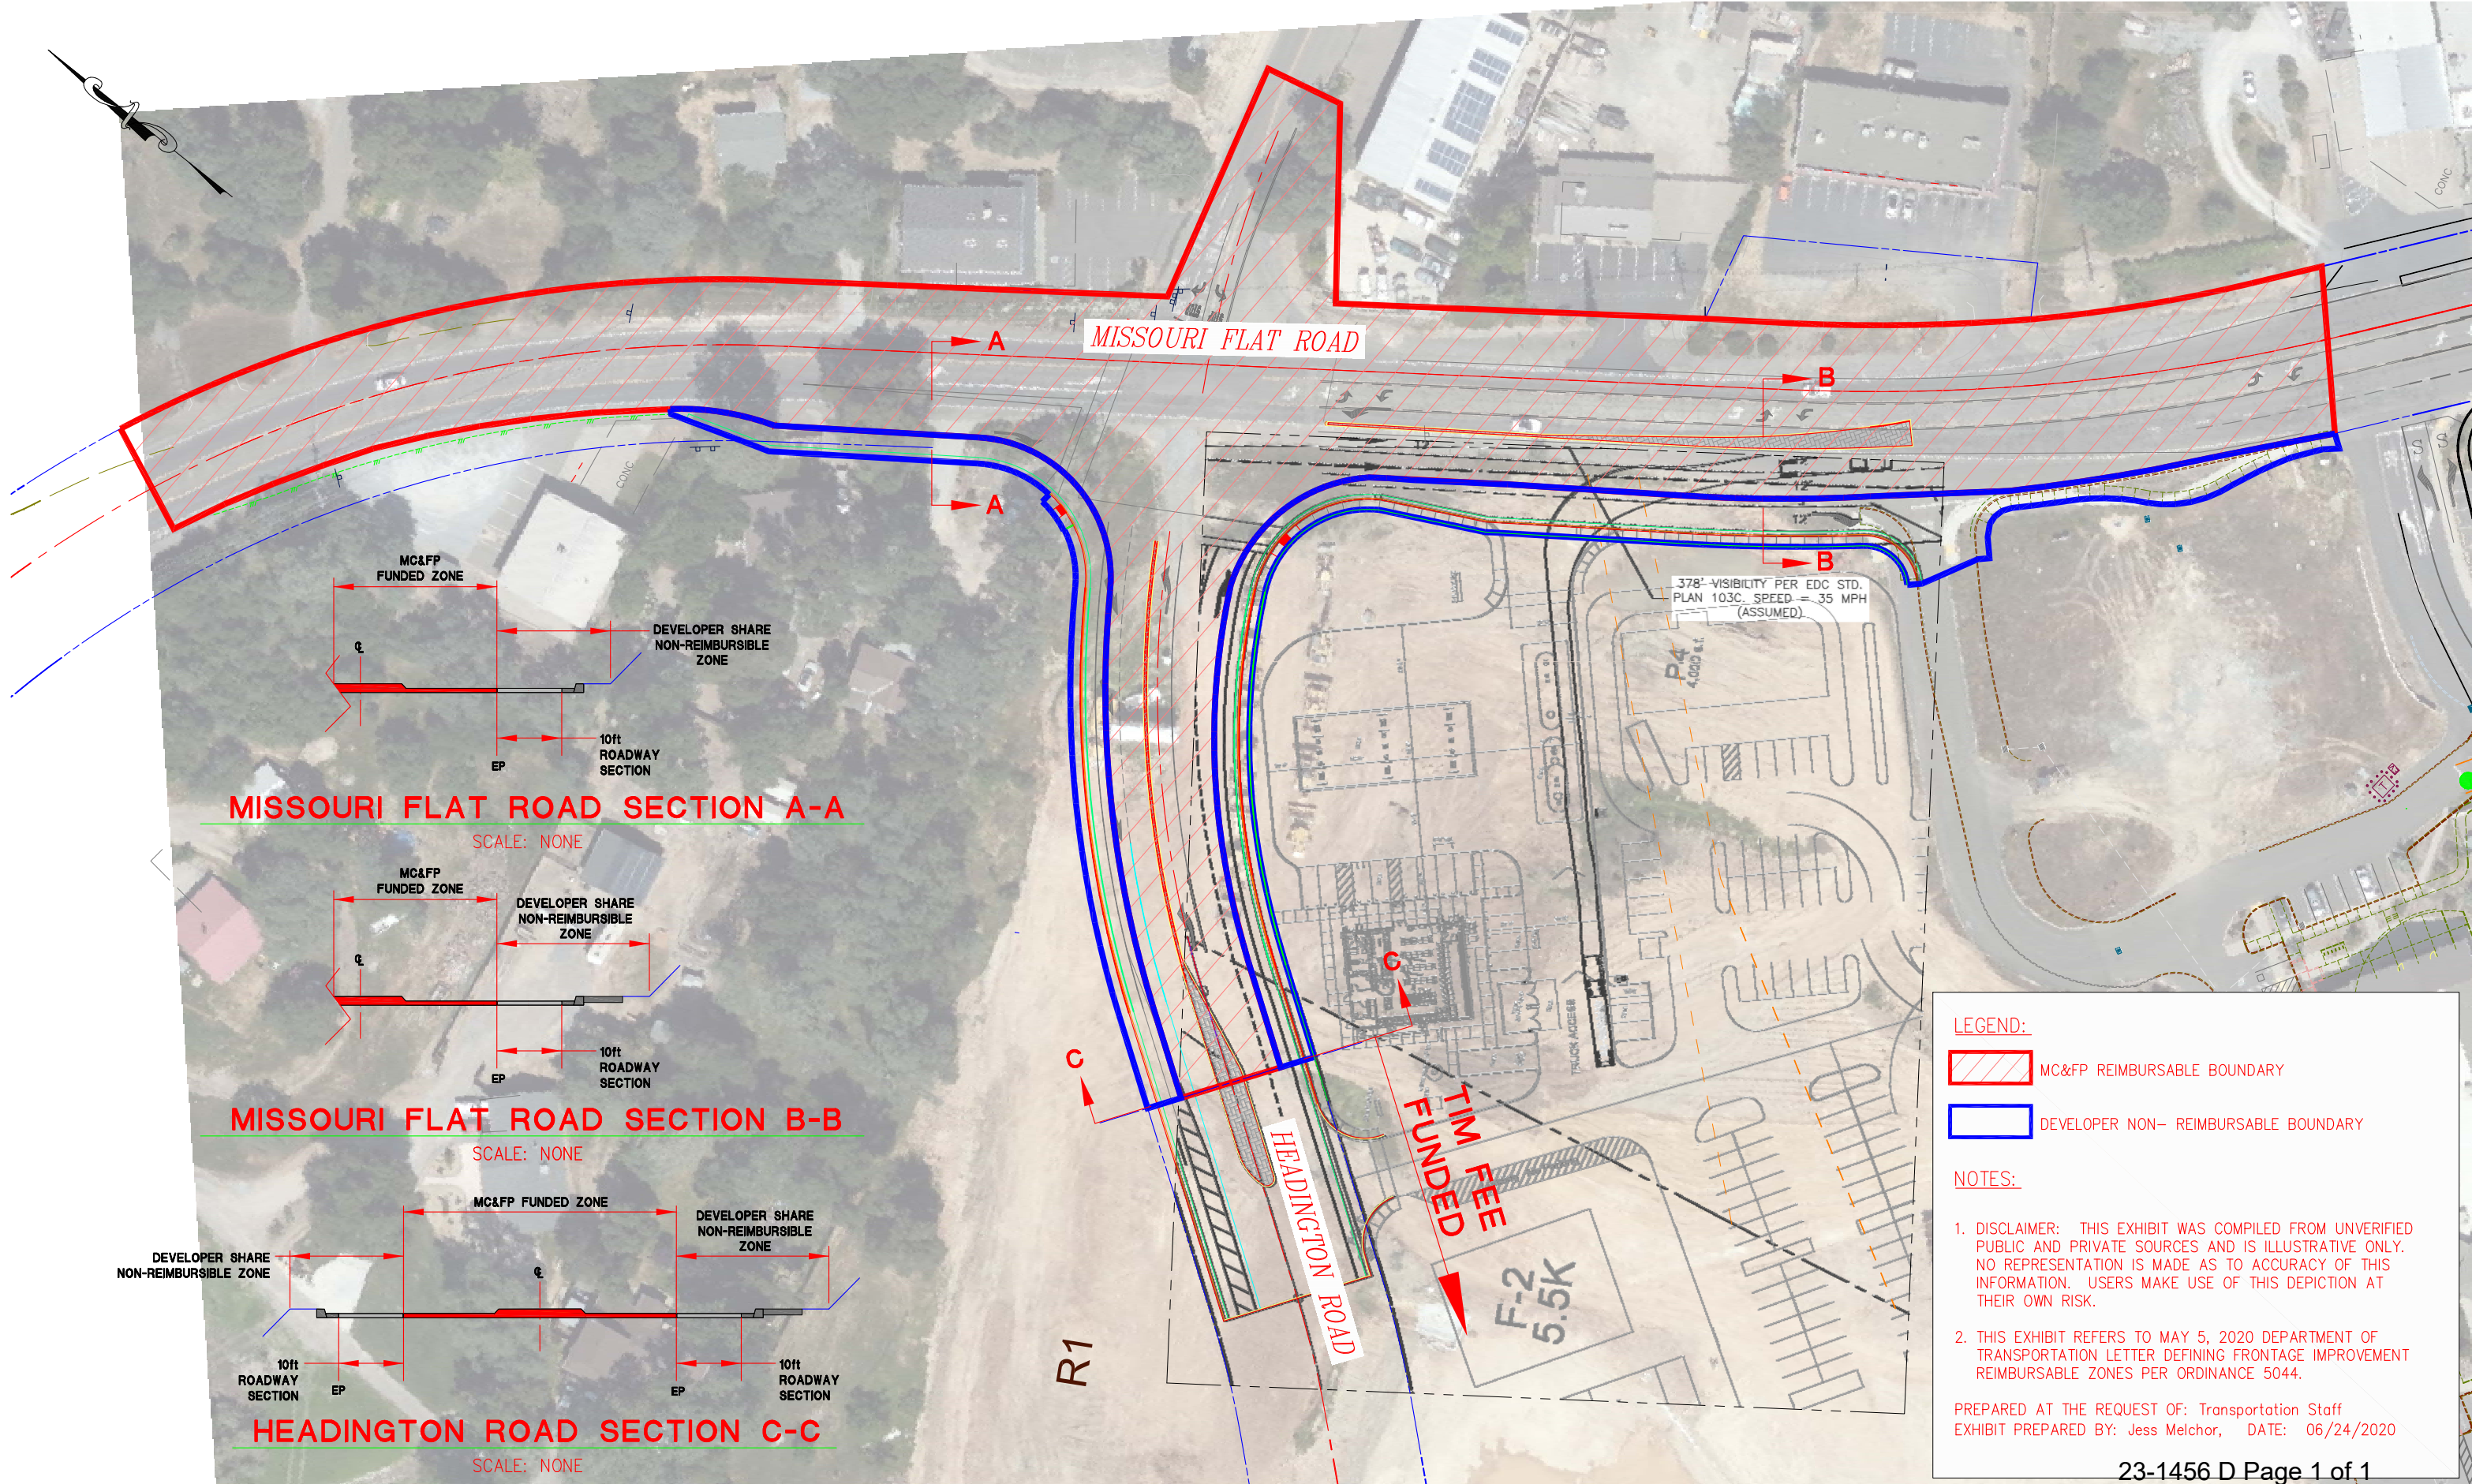

MISSOURI FLAT ROAD/HEADINGTON ROAD INTERSECTION FUNDING EXHIBIT



LEGEND:

- MC&FP REIMBURSABLE BOUNDARY
- DEVELOPER NON-REIMBURSABLE BOUNDARY

NOTES:

- DISCLAIMER: THIS EXHIBIT WAS COMPILED FROM UNVERIFIED PUBLIC AND PRIVATE SOURCES AND IS ILLUSTRATIVE ONLY. NO REPRESENTATION IS MADE AS TO ACCURACY OF THIS INFORMATION. USERS MAKE USE OF THIS DEPICTION AT THEIR OWN RISK.
- THIS EXHIBIT REFERS TO MAY 5, 2020 DEPARTMENT OF TRANSPORTATION LETTER DEFINING FRONTAGE IMPROVEMENT REIMBURSABLE ZONES PER ORDINANCE 5044.

PREPARED AT THE REQUEST OF: Transportation Staff
 EXHIBIT PREPARED BY: Jess Melchor, DATE: 06/24/2020