

LEGEND

= PROPOSED SOCCER FIELD


= PROPOSED PAVING/PARKING

= PROPOSED AMERICAN LEGION FIELD

= PROPOSED RESTROOMS

= PROPOSED GIRL'S SOFTBALL FIELD

= PROPOSED SCOREKEEPER/CONCESSION STAND

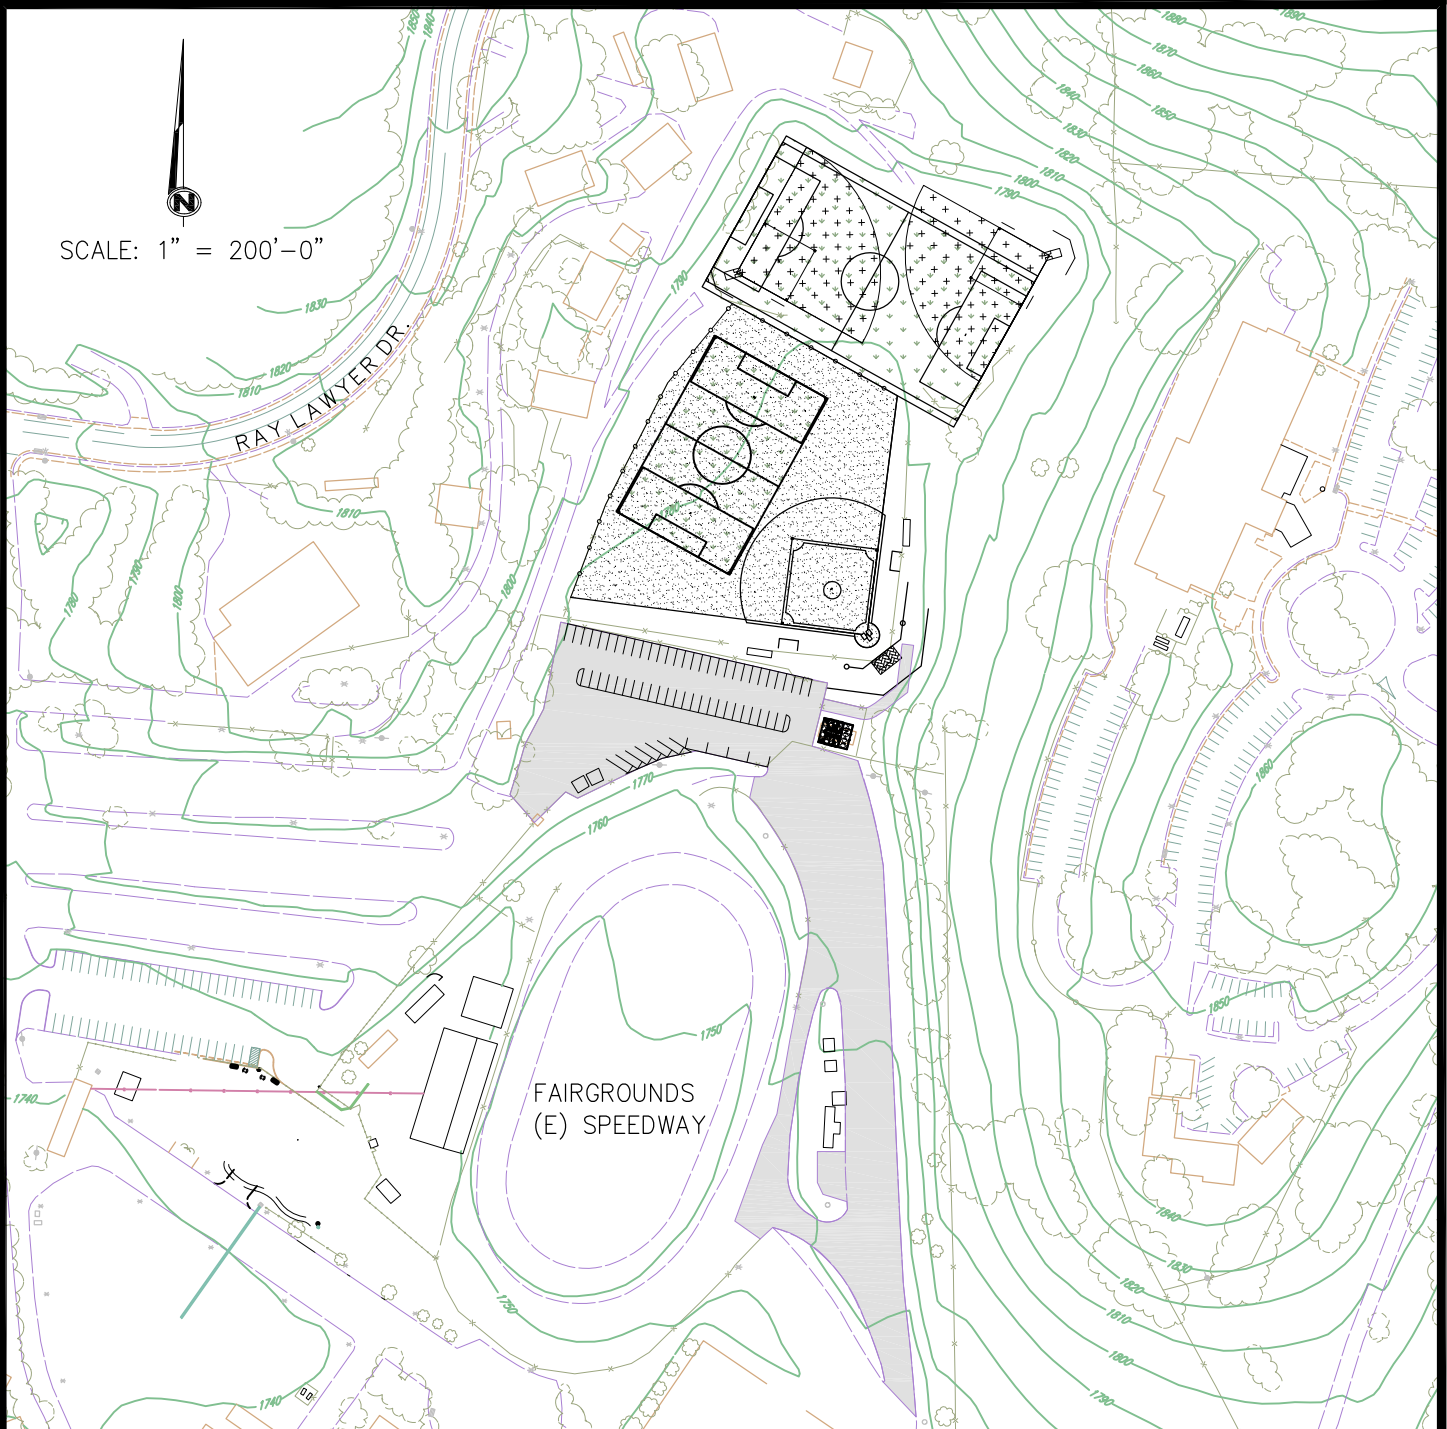

C:\CS-Building Drawings\Parks\Fairgrounds\Walker-Ballfields.dwg, 2/23/2010 4:55:47 PM, Adobe PDF