


**US 50 / EL DORADO HILLS Blvd
INTERCHANGE IMPROVEMENTS
PROPOSED CHANGES TO PHASE 2B.1**

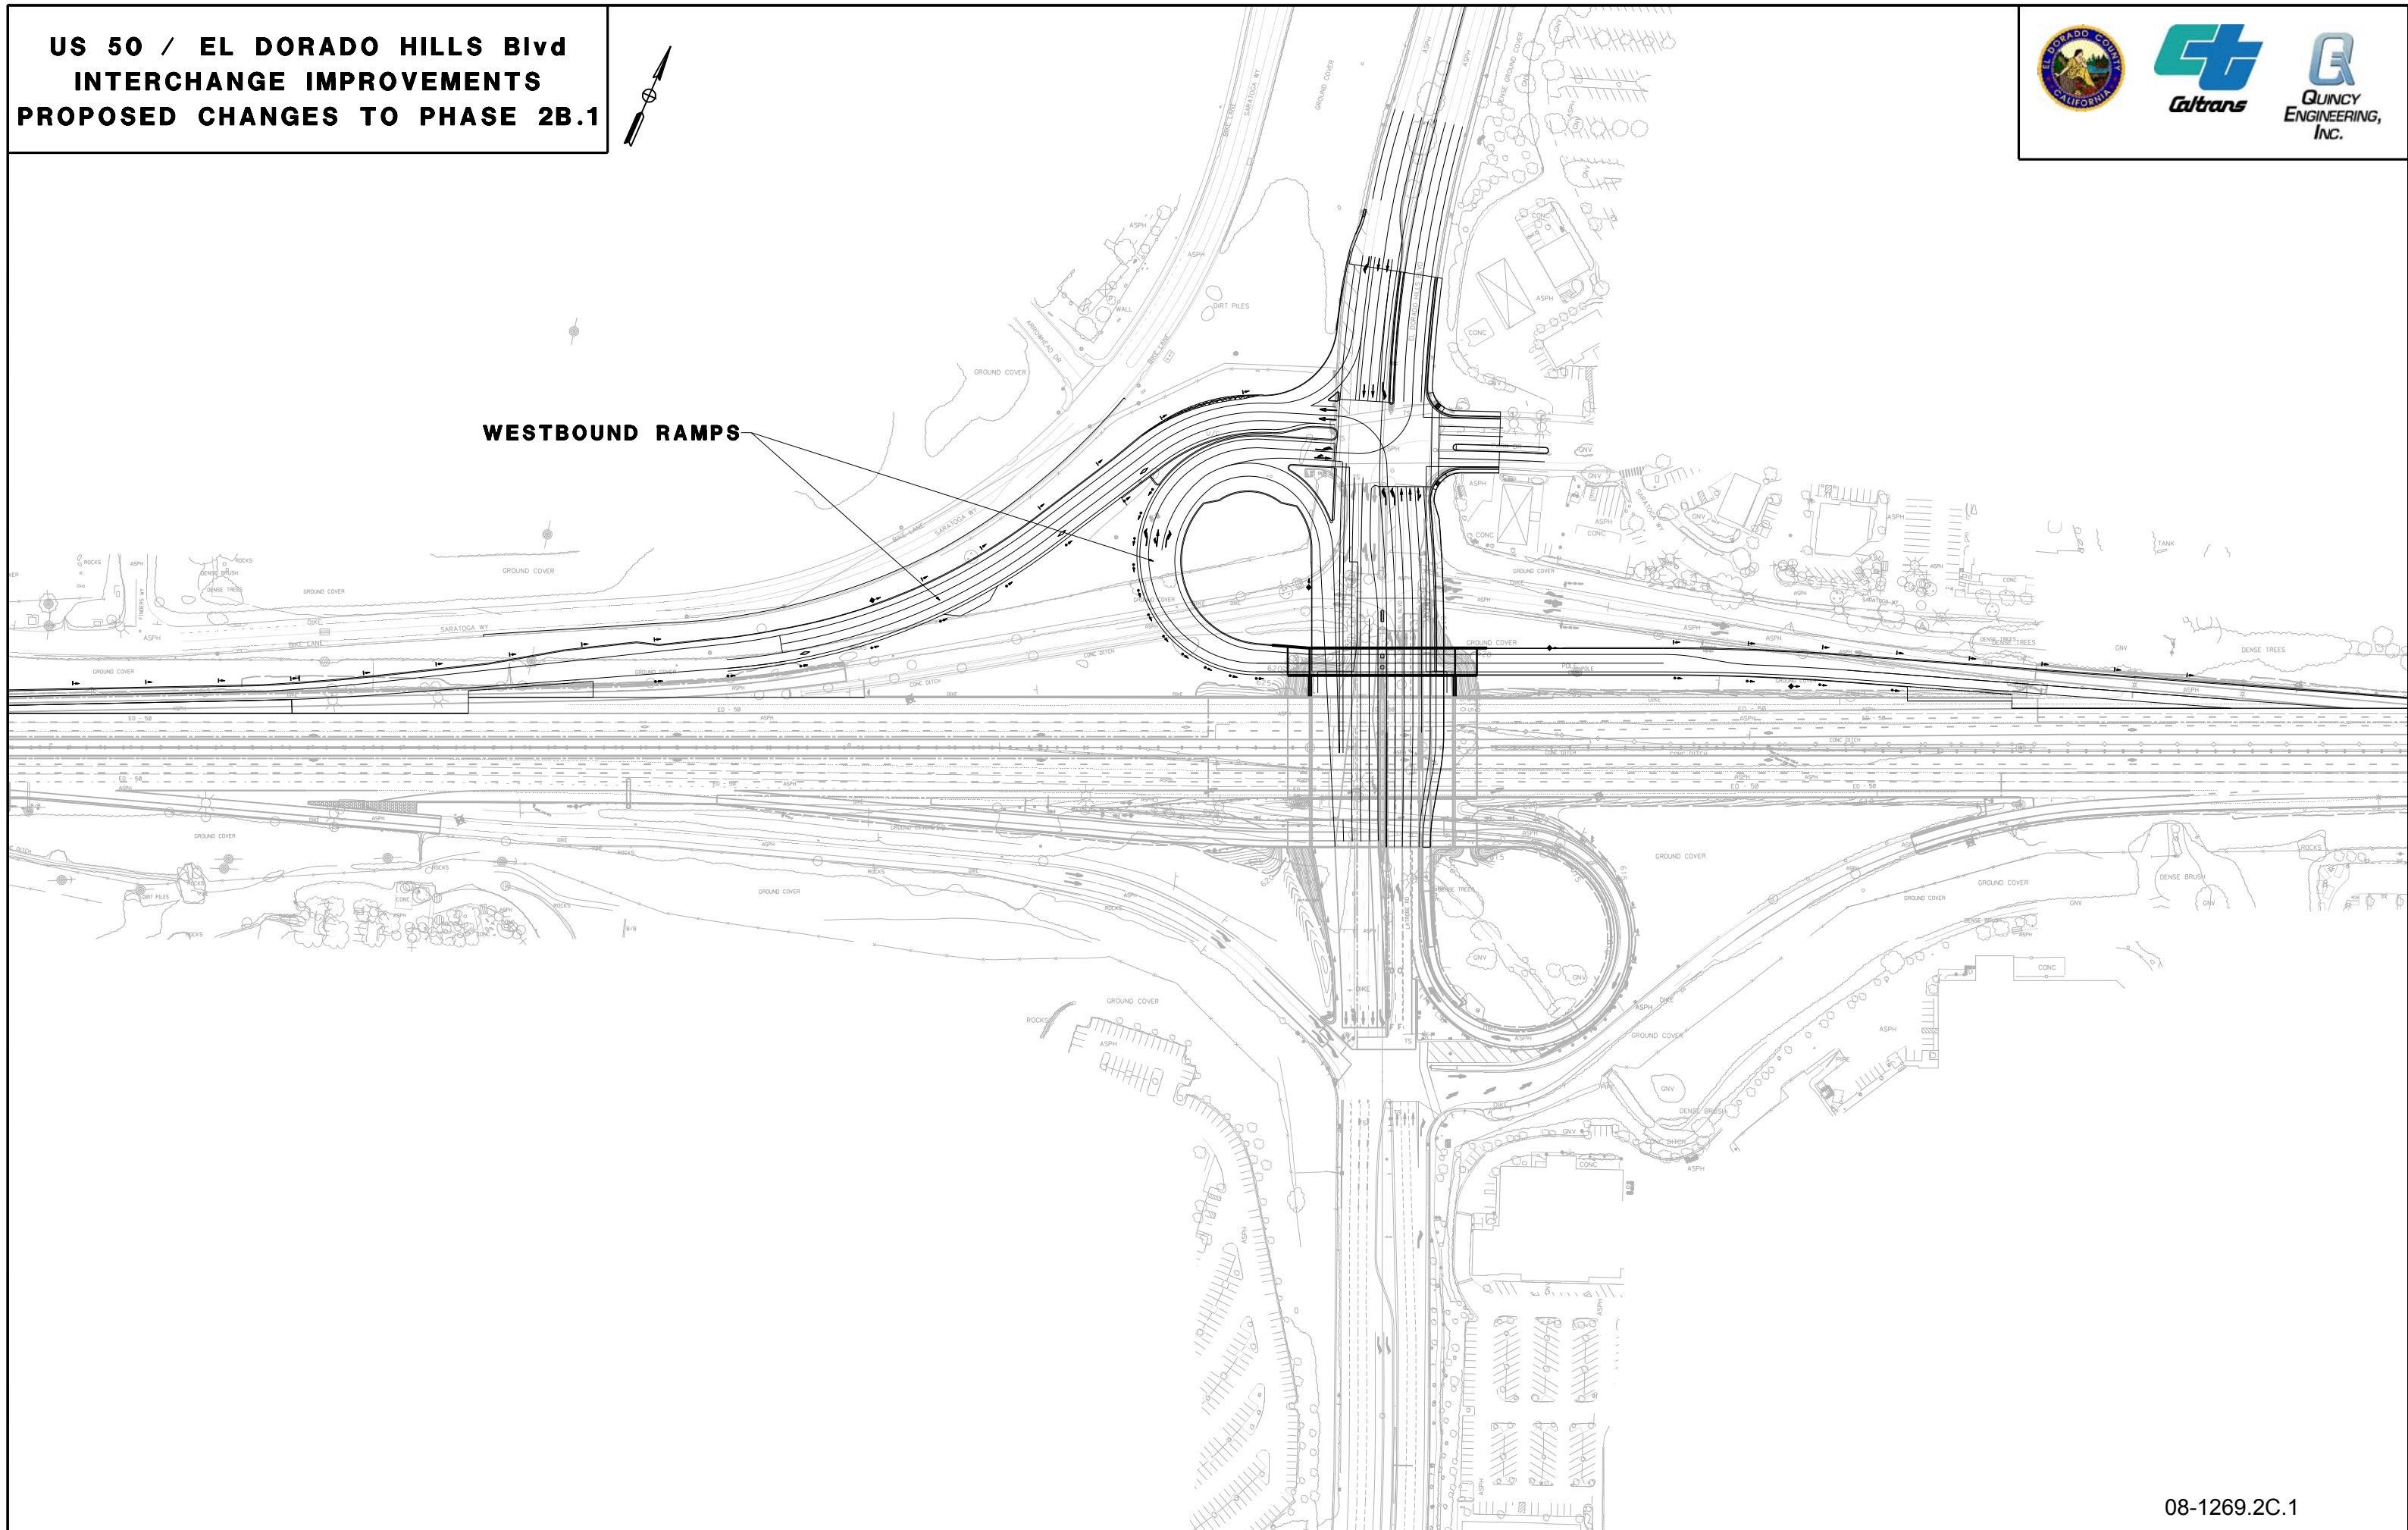

WESTBOUND RAMPS