

ISSUE STATUS			
REV	DATE	DESCRIPTION	CAD
0	01/11/24	CD 90%	C.T.C
1	02/06/24	CLIENT REV	S.D.
2	02/12/24	CD 100%	S.D.
3	09/25/25	CLIENT REV	T.T.
4	09/30/25	CLIENT REV	S.V.
12/18/25	PLANNING COMMS		S.V.
02/25/26	PLANNING COMMS		T.T.
05/11/26	CLIENT REV		C.C.



IT IS A VIOLATION OF LAW FOR ANY PERSON, UNLESS THEY ARE ACTING UNDER THE DIRECTION OF A LICENSED PROFESSIONAL ENGINEER, TO ALTER THIS DOCUMENT.


ENGINEER:

3843 Taylor Road, Suite A, Loomis, CA 95660
 Contact: Kevin Sorenson Phone: 916-860-1930
 E-Mail: kevin@streamlineeng.com Fax: 916-860-1941

PLEASE PRINT AND SIGNATURES OF ENGINEER AND SEAL MUST BE MADE IN INK. THIS DRAWING IS THE PROPERTY OF STREAMLINE ENGINEERING & DESIGN INC. IT IS TO BE USED ONLY FOR THE PROJECT AND SITE SPECIFICALLY IDENTIFIED ON THE DRAWING. ANY REUSE OR MODIFICATION OF THIS DRAWING WITHOUT THE WRITTEN CONSENT OF STREAMLINE ENGINEERING & DESIGN INC. IS STRICTLY PROHIBITED. Copyright © 2006, Streamline Engineering and Design Inc. All Rights Reserved.

SHEET TITLE:
EQUIPMENT PLAN

SHEET NUMBER:
A-1.4

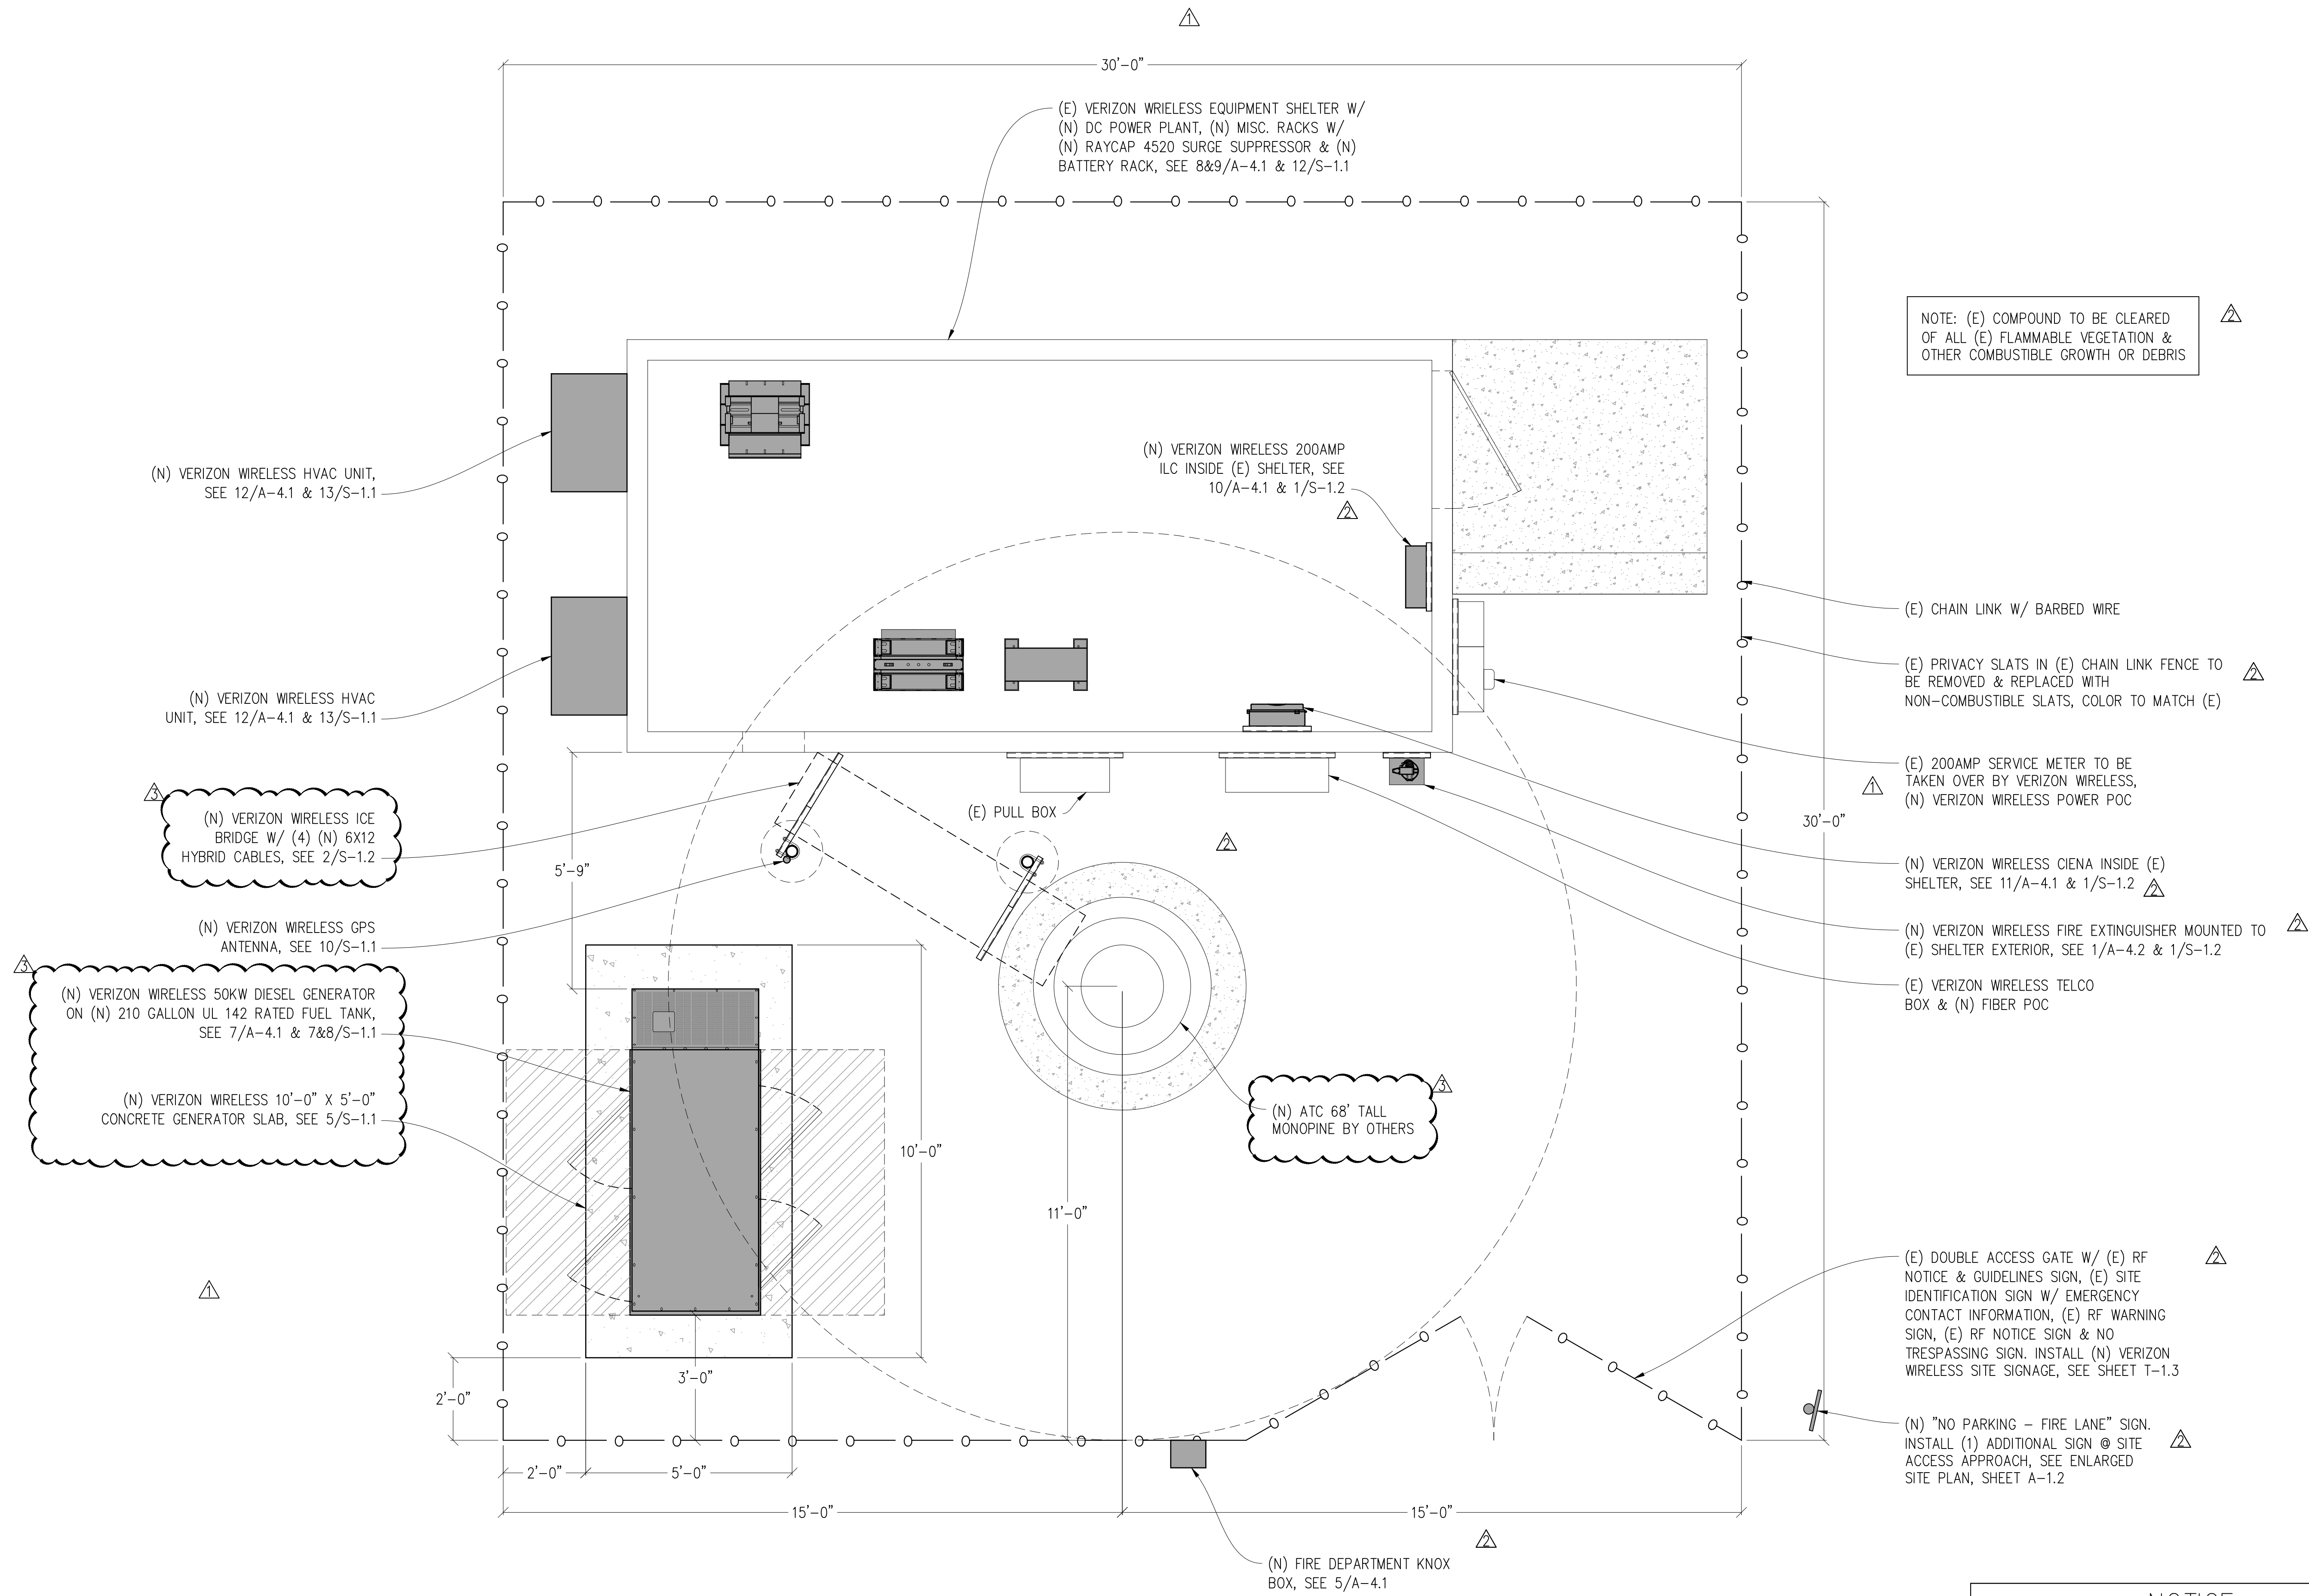

NOTICE

NEW MONOPINE TO BE ANALYZED BY OTHERS. STREAMLINE ENGINEERING & DESIGN INC. IS NOT RESPONSIBLE FOR THE EVALUATION OF THE NEW MONOPINE, BASE PLATE, ANCHOR BOLTS, FOUNDATION OR ANTENNA/RRU MOUNT FRAMING & CONNECTIONS FOR NEW LOADING CONDITIONS.



(N) EQUIPMENT PLAN