


APPROVED
EL DORADO COUNTY
~~PLANNING COMMISSION~~
Board of Supervisors
DATE September 28, 2021

PD08-0004/TM08-1464 EXHIBIT G
VILLAGE A-14 TENTATIVE MAP

SERRANO VILLAGE A14
TENTATIVE SUBDIVISION MAP
PORTION OF LOT B (SUB J-21)
EL DORADO COUNTY, CALIFORNIA
JUNE 2021

BY Tiffany Schmid/are
EXECUTIVE SECRETARY

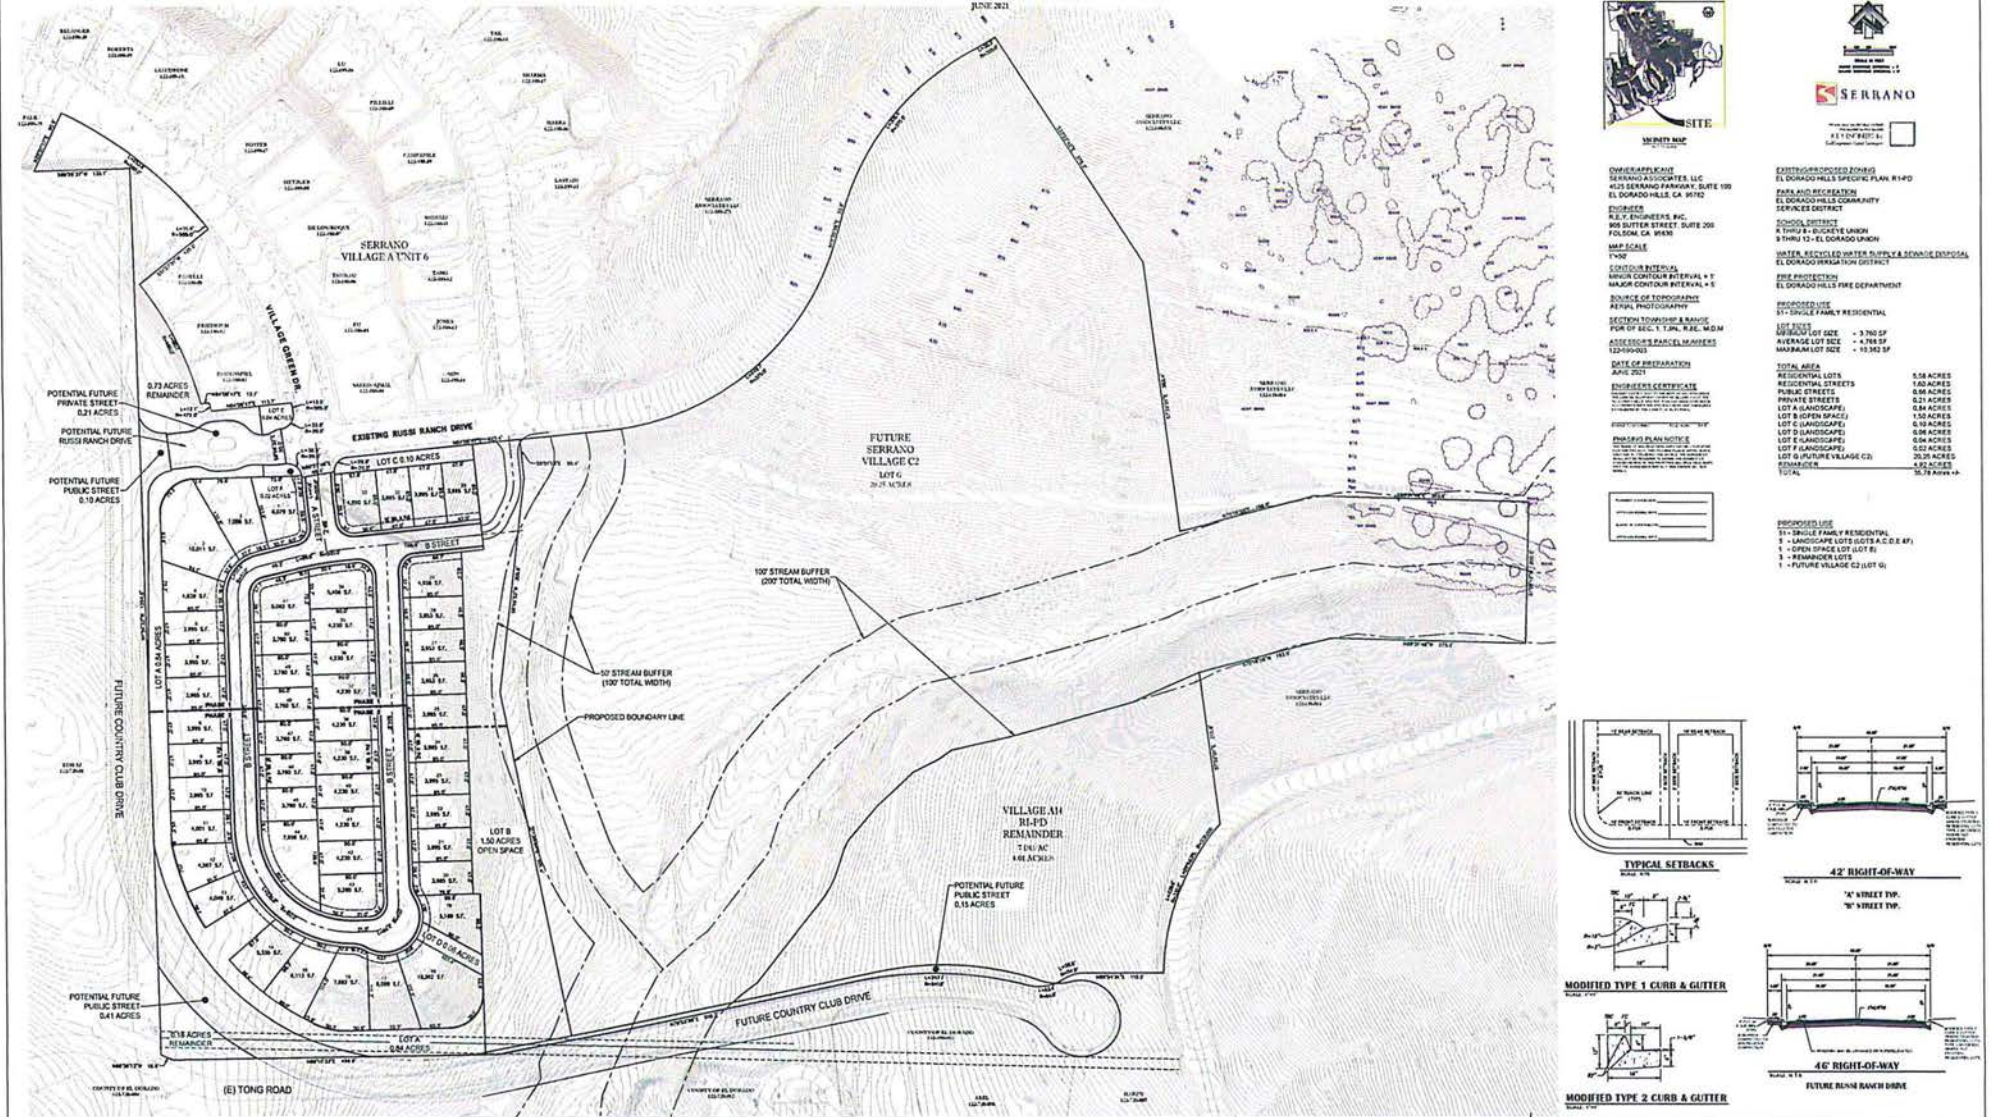

OWNER/APPLICANT:



DATE OF PREPARATION:
JUNE 2021







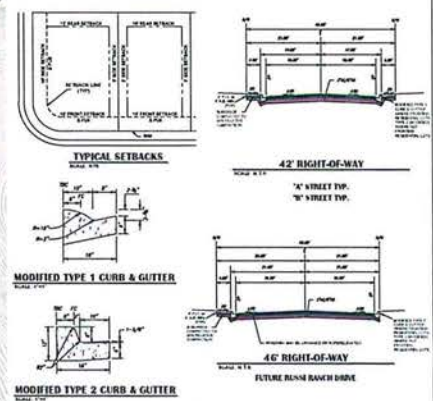

PD08-0004/TM08-1464 EXHIBIT O
PRELIMINARY UTILITY PLAN




SERRANO VILLAGE A14

TENTATIVE WATER, RECLAIMED WATER & SEWER PLAN

EL DORADO COUNTY, CALIFORNIA
JUNE 2021

- LEGEND**
- NOT TO SCALE FOR CLARITY
- SEWER LINE
 - SEWER MANHOLE
 - STORM DRAIN LINE
 - STORM DRAIN INLET
 - STORM DRAIN MANHOLE
 - STORM DRAIN CATCH
 - STORM DRAIN FLARED END
 - WATER LINE
 - FIRE HYDRANT
 - RECYCLED WATER LINE

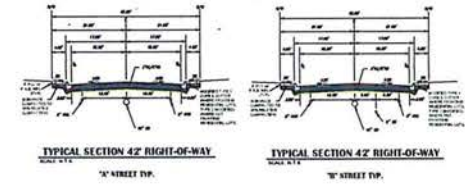

APPROVED
EL DORADO COUNTY
PLANNING COMMISSION
Board of Supervisors
DATE September 28, 2021
BY Tiffany Schmid, dre
EXECUTIVE SECRETARY

SERRANO VILLAGE A14

PD08-0004/TM08-1464

EXHIBIT P

POTENTIAL FUTURE
RUSSI RANCH DRIVE

TENTATIVE GRADING & DRAINAGE PLAN
EL DORADO COUNTY, CALIFORNIA
JUNE 2001



VICINITY MAP




SCALE IN FEET
HORIZONTAL INTERVAL = 1" = 40'
VERTICAL INTERVAL = 1" = 10'

SERRANO



FUTURE COUNTRY CLUB DRIVE

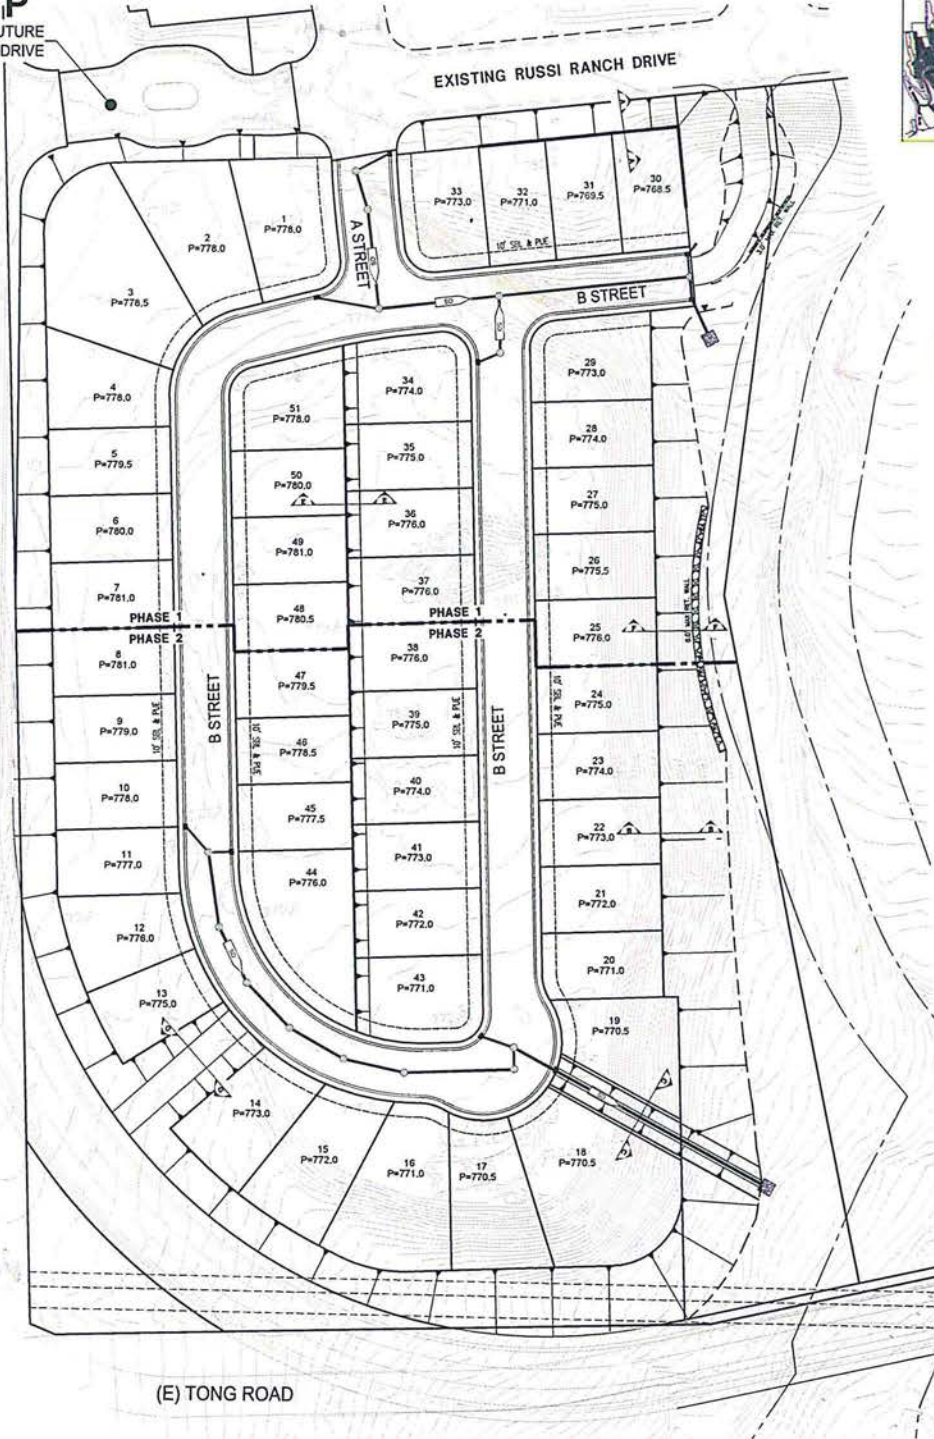


(E) TONG ROAD


APPROVED
EL DORADO COUNTY
PLANNING COMMISSION
Board of Supervisors
DATE September 28, 2001
BY Tiffany Schmid/dre
EXECUTIVE SECRETARY

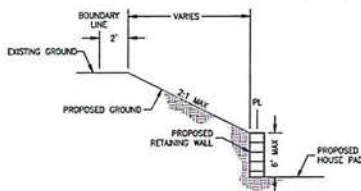


SECTION A-A
NOT TO SCALE

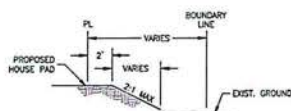


SECTION B-B
NOT TO SCALE

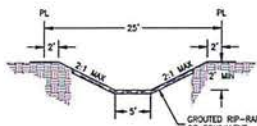


SECTION C-C
OVERLAND RELEASE
NOT TO SCALE

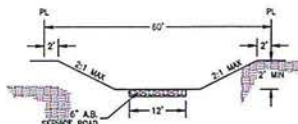

SECTION D-D
SEWER SERVICE ROAD
NOT TO SCALE

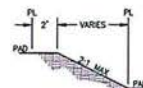

SECTION E-E
TYPICAL SIDE & REAR YARD PAD
GRADING WITH SLOPE
NOT TO SCALE

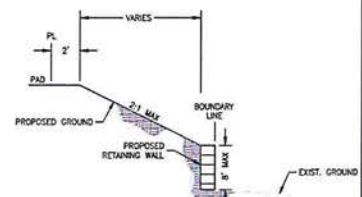

SECTION F-F
NOT TO SCALE

EXHIBIT Q - NOISE ASSESSMENT SOUND WALL EXHIBIT

