


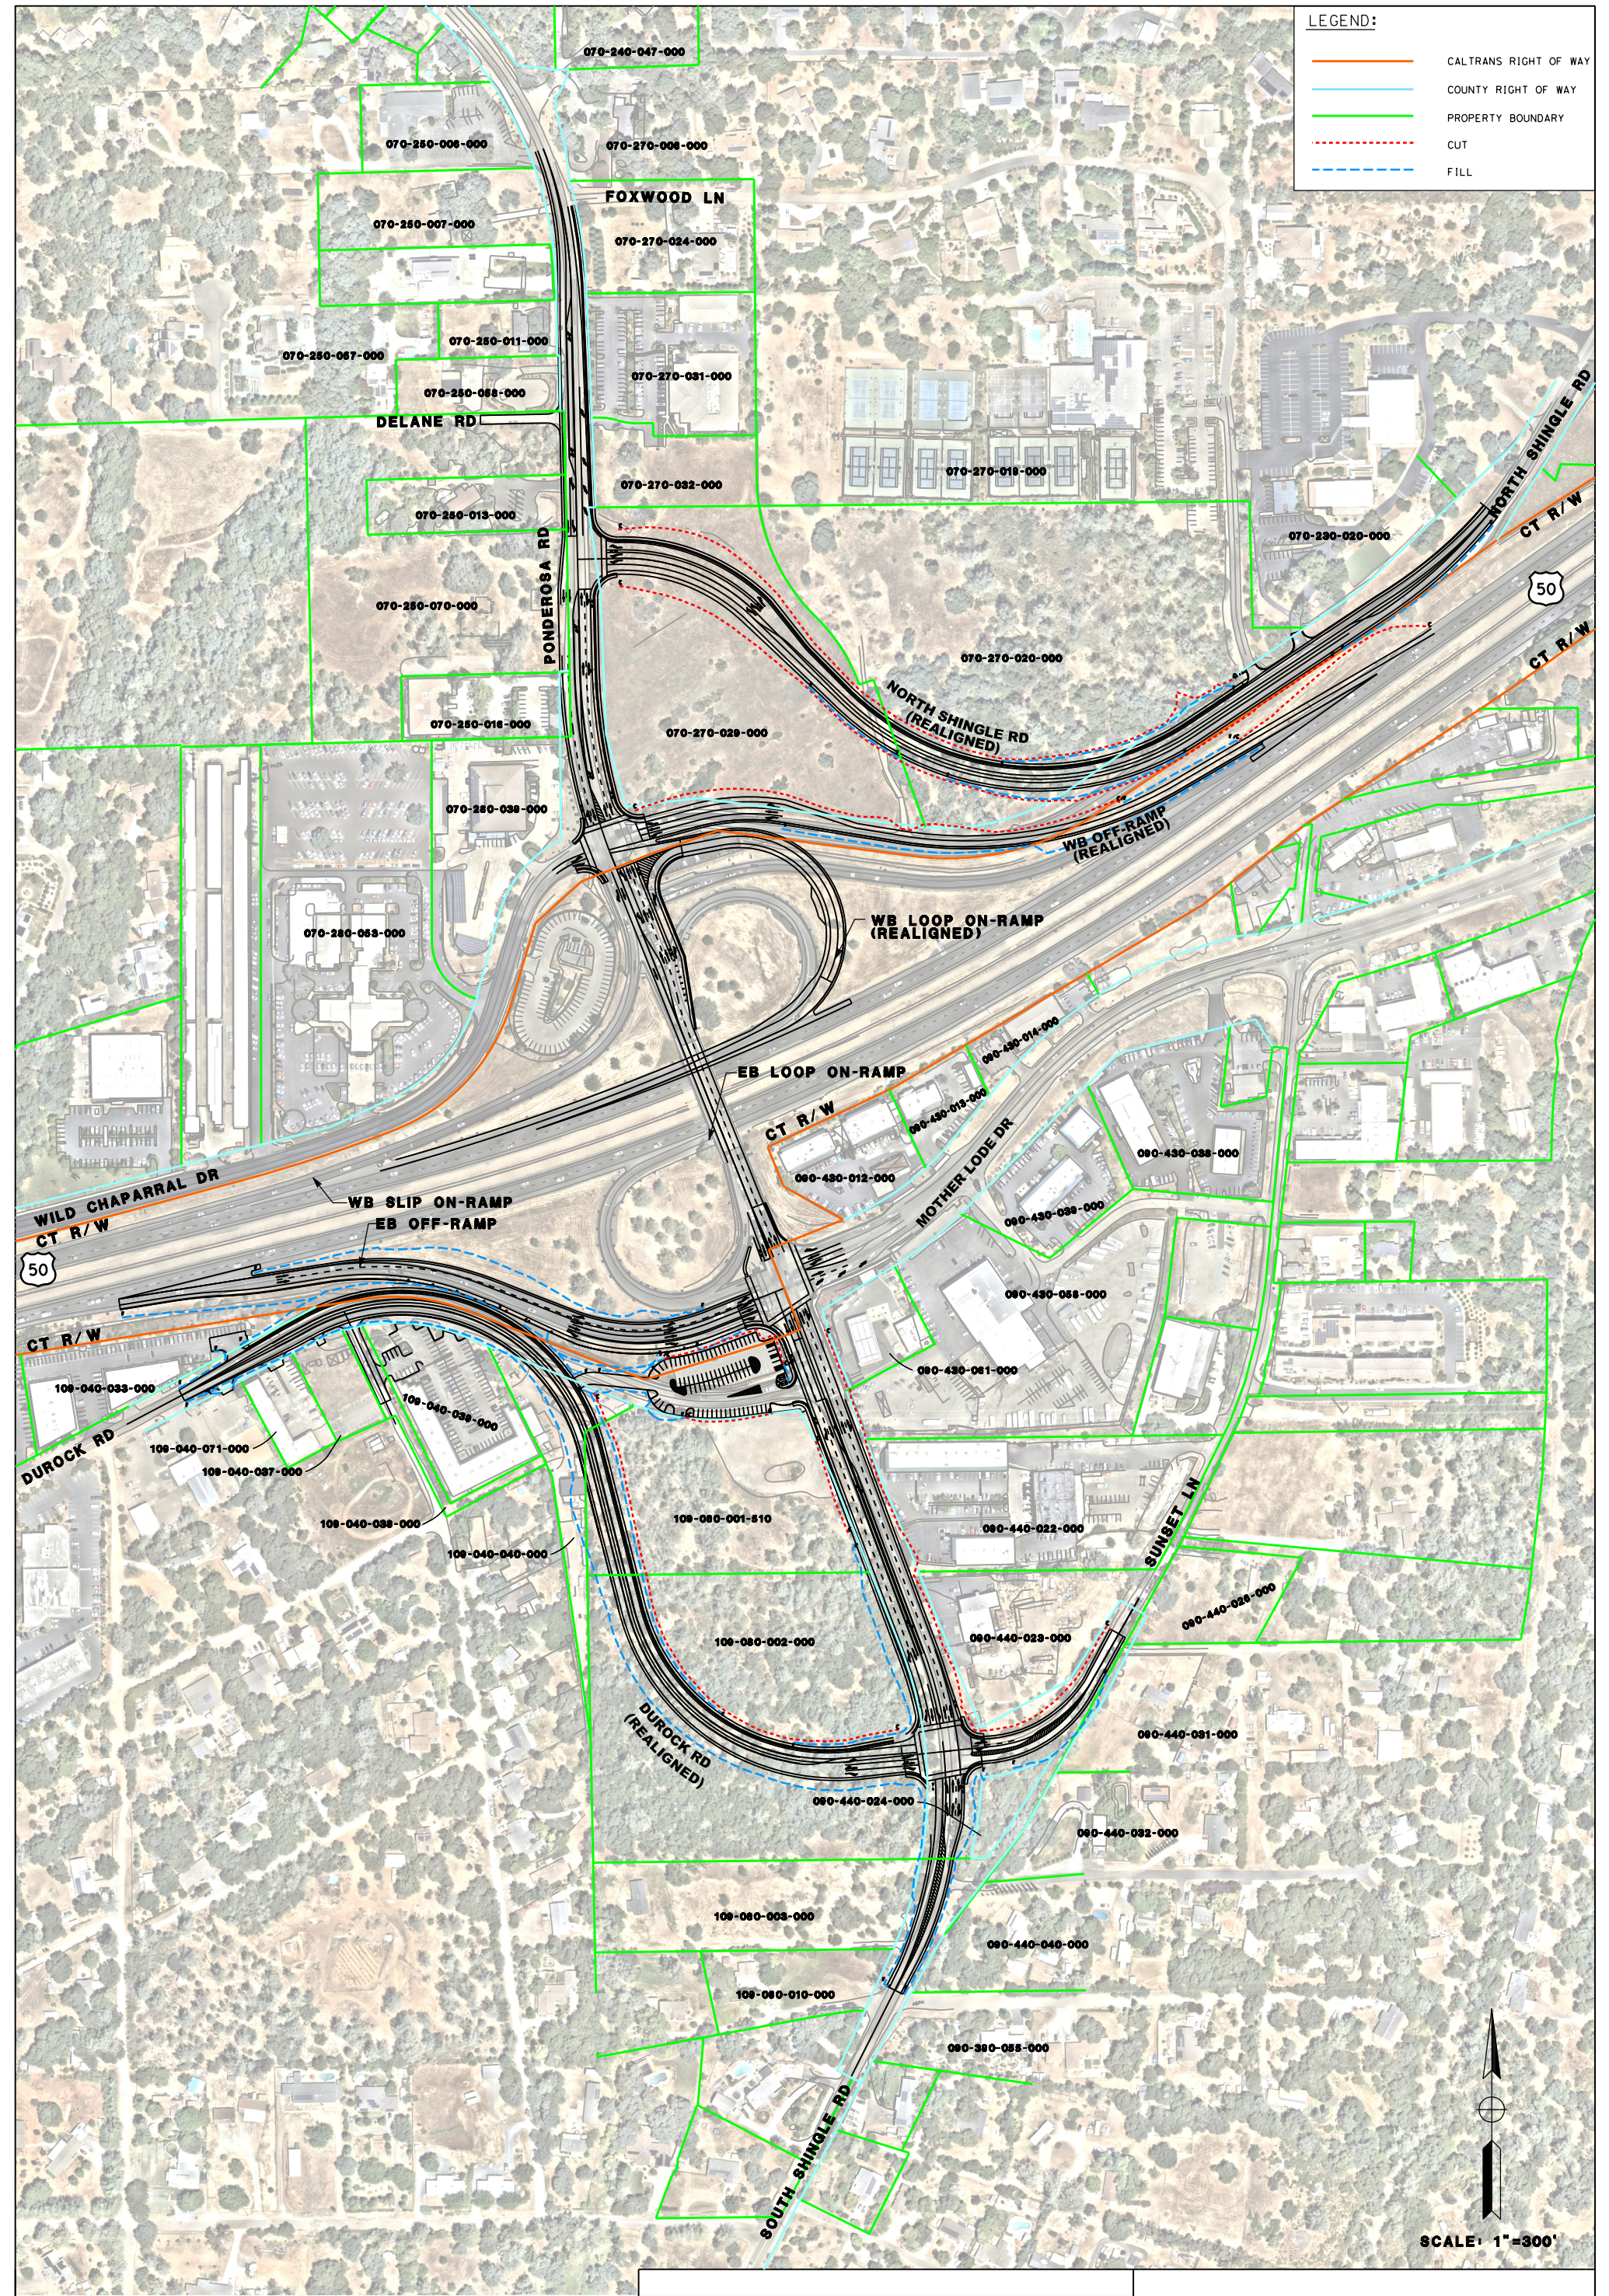

LEGEND:

- CALTRANS RIGHT OF WAY
- COUNTY RIGHT OF WAY
- PROPERTY BOUNDARY
- CUT
- FILL



SCALE: 1"=300'

DOKKEN
ENGINEERING

110 BLUE RAVINE ROAD
SUITE 200
FOLSOM, CA 95630
(916) 858-0642

**US50/PONDEROSA ROAD
INTERCHANGE PROJECT
R/W OVERVIEW EXHIBIT**

PREPARED FOR:
**COUNTY OF EL DORADO
JANUARY 2024**