
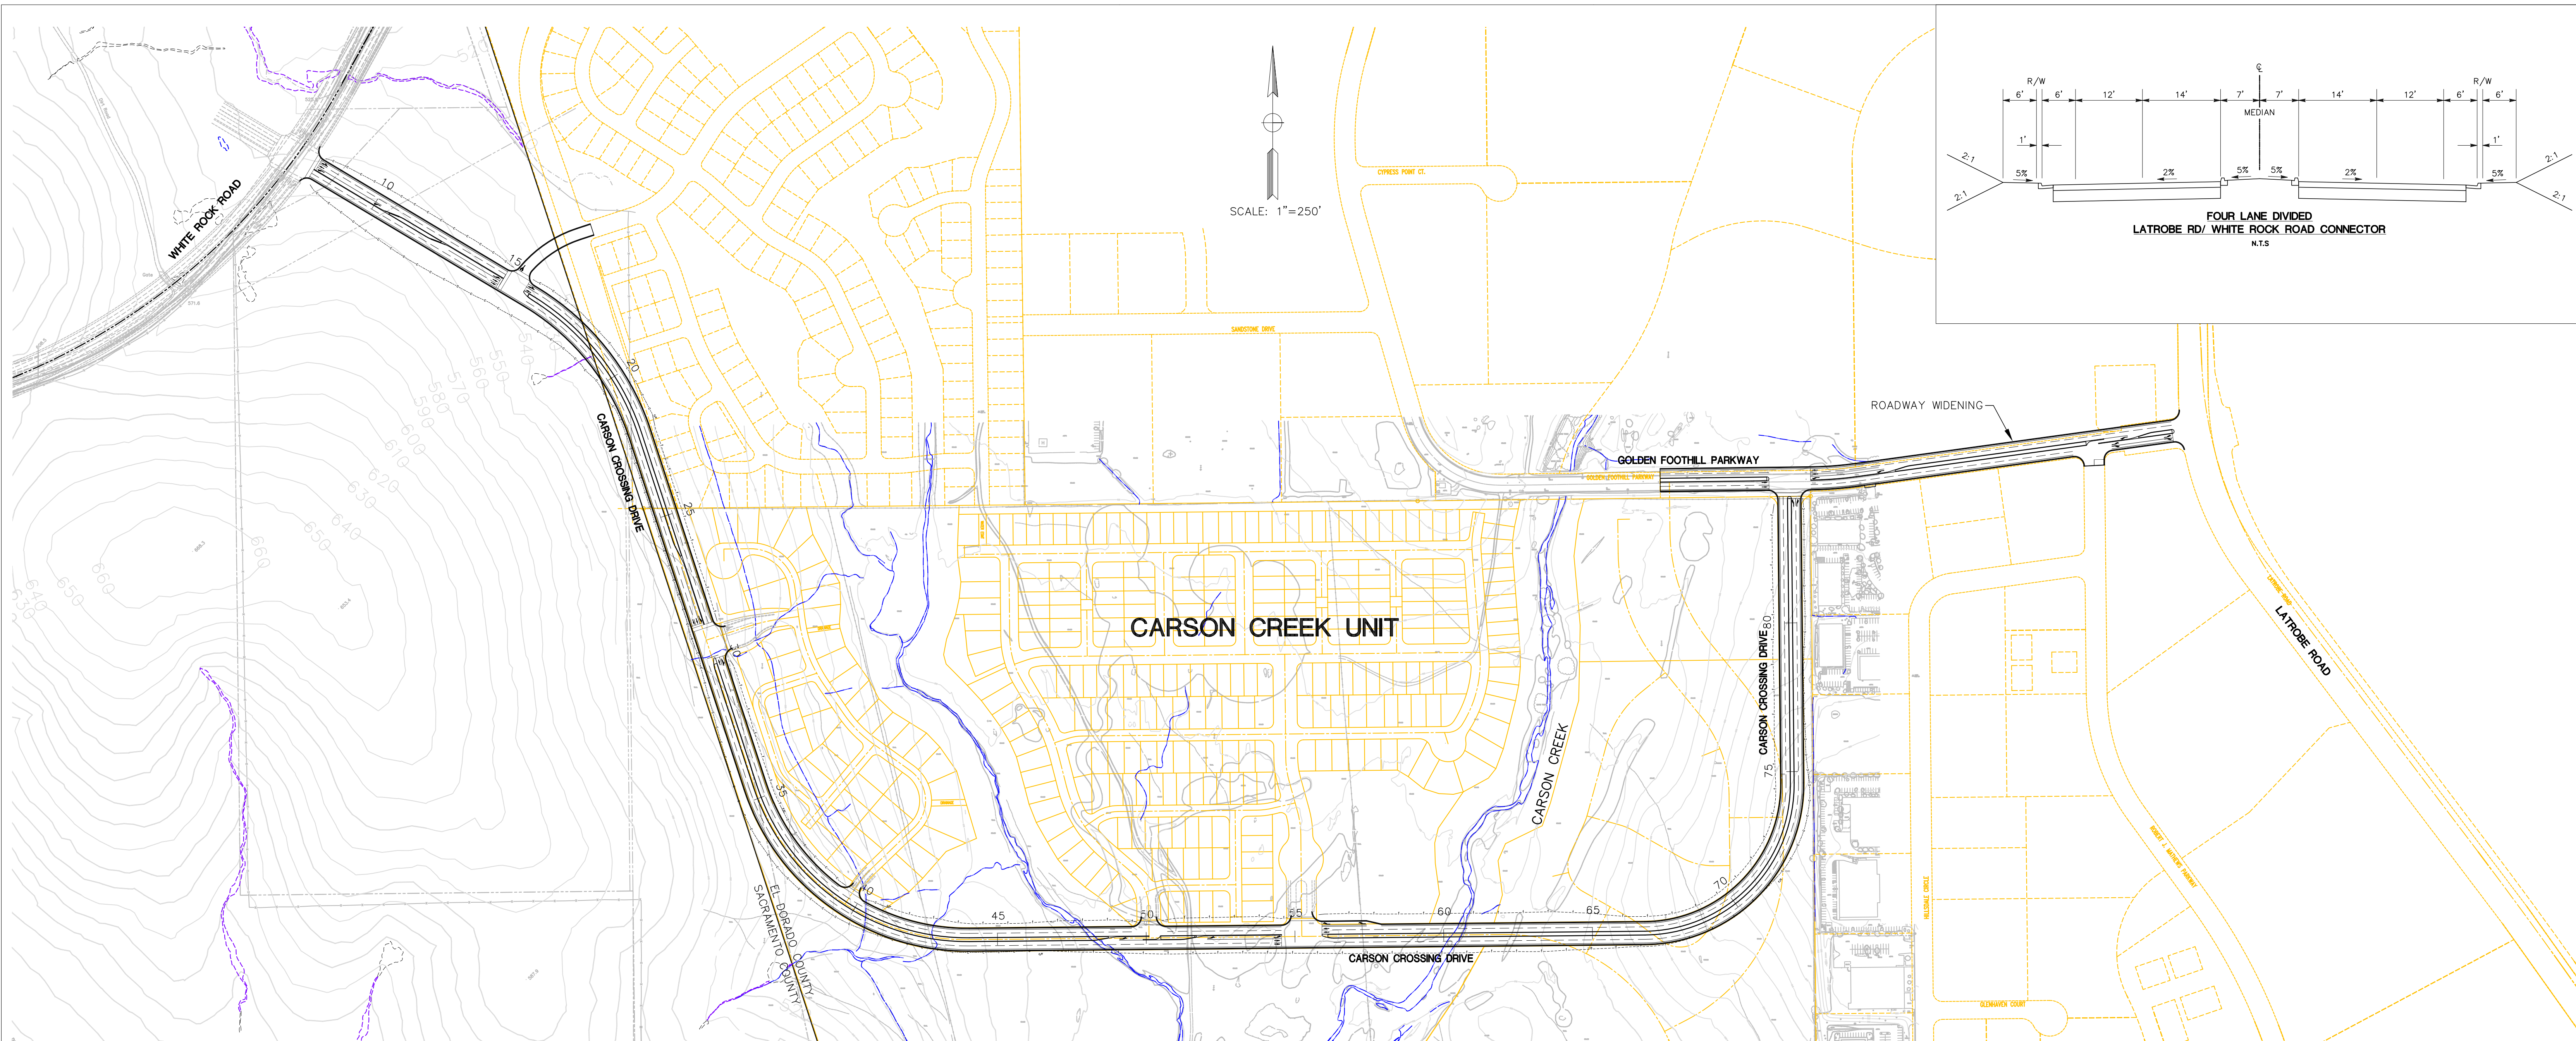
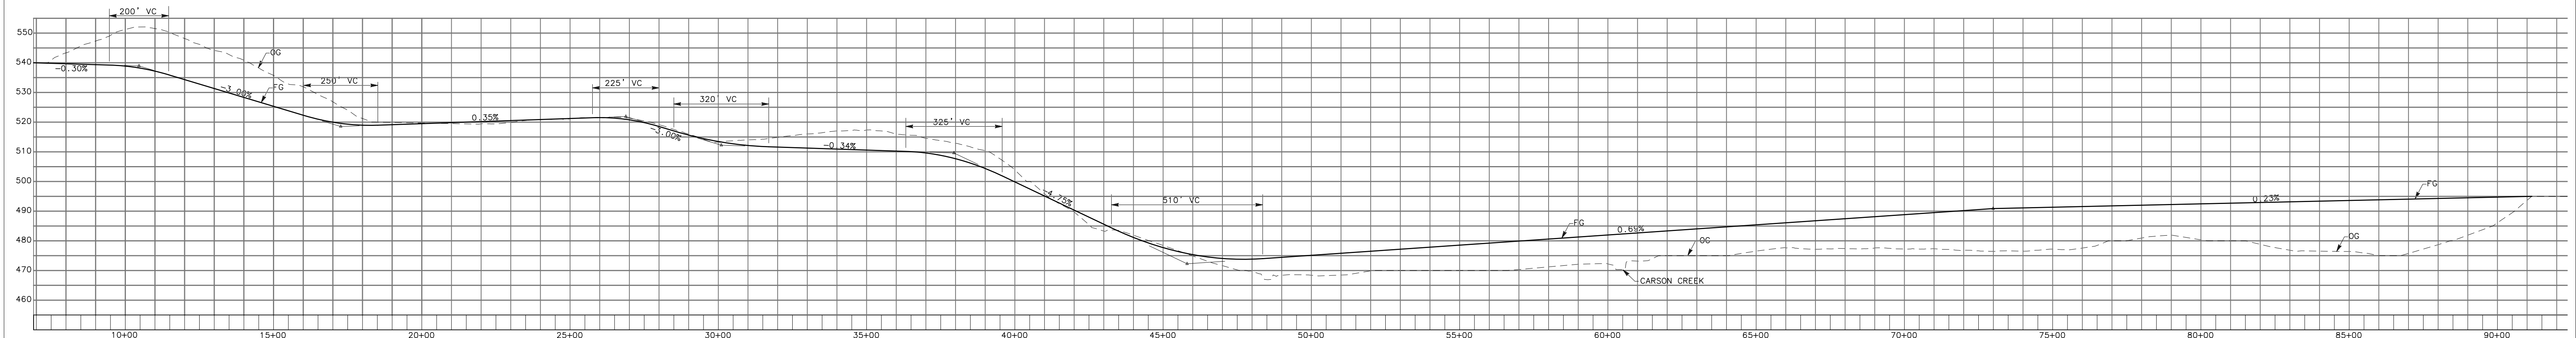





SCALE: HOR 1"=250'
VER 1"=25'

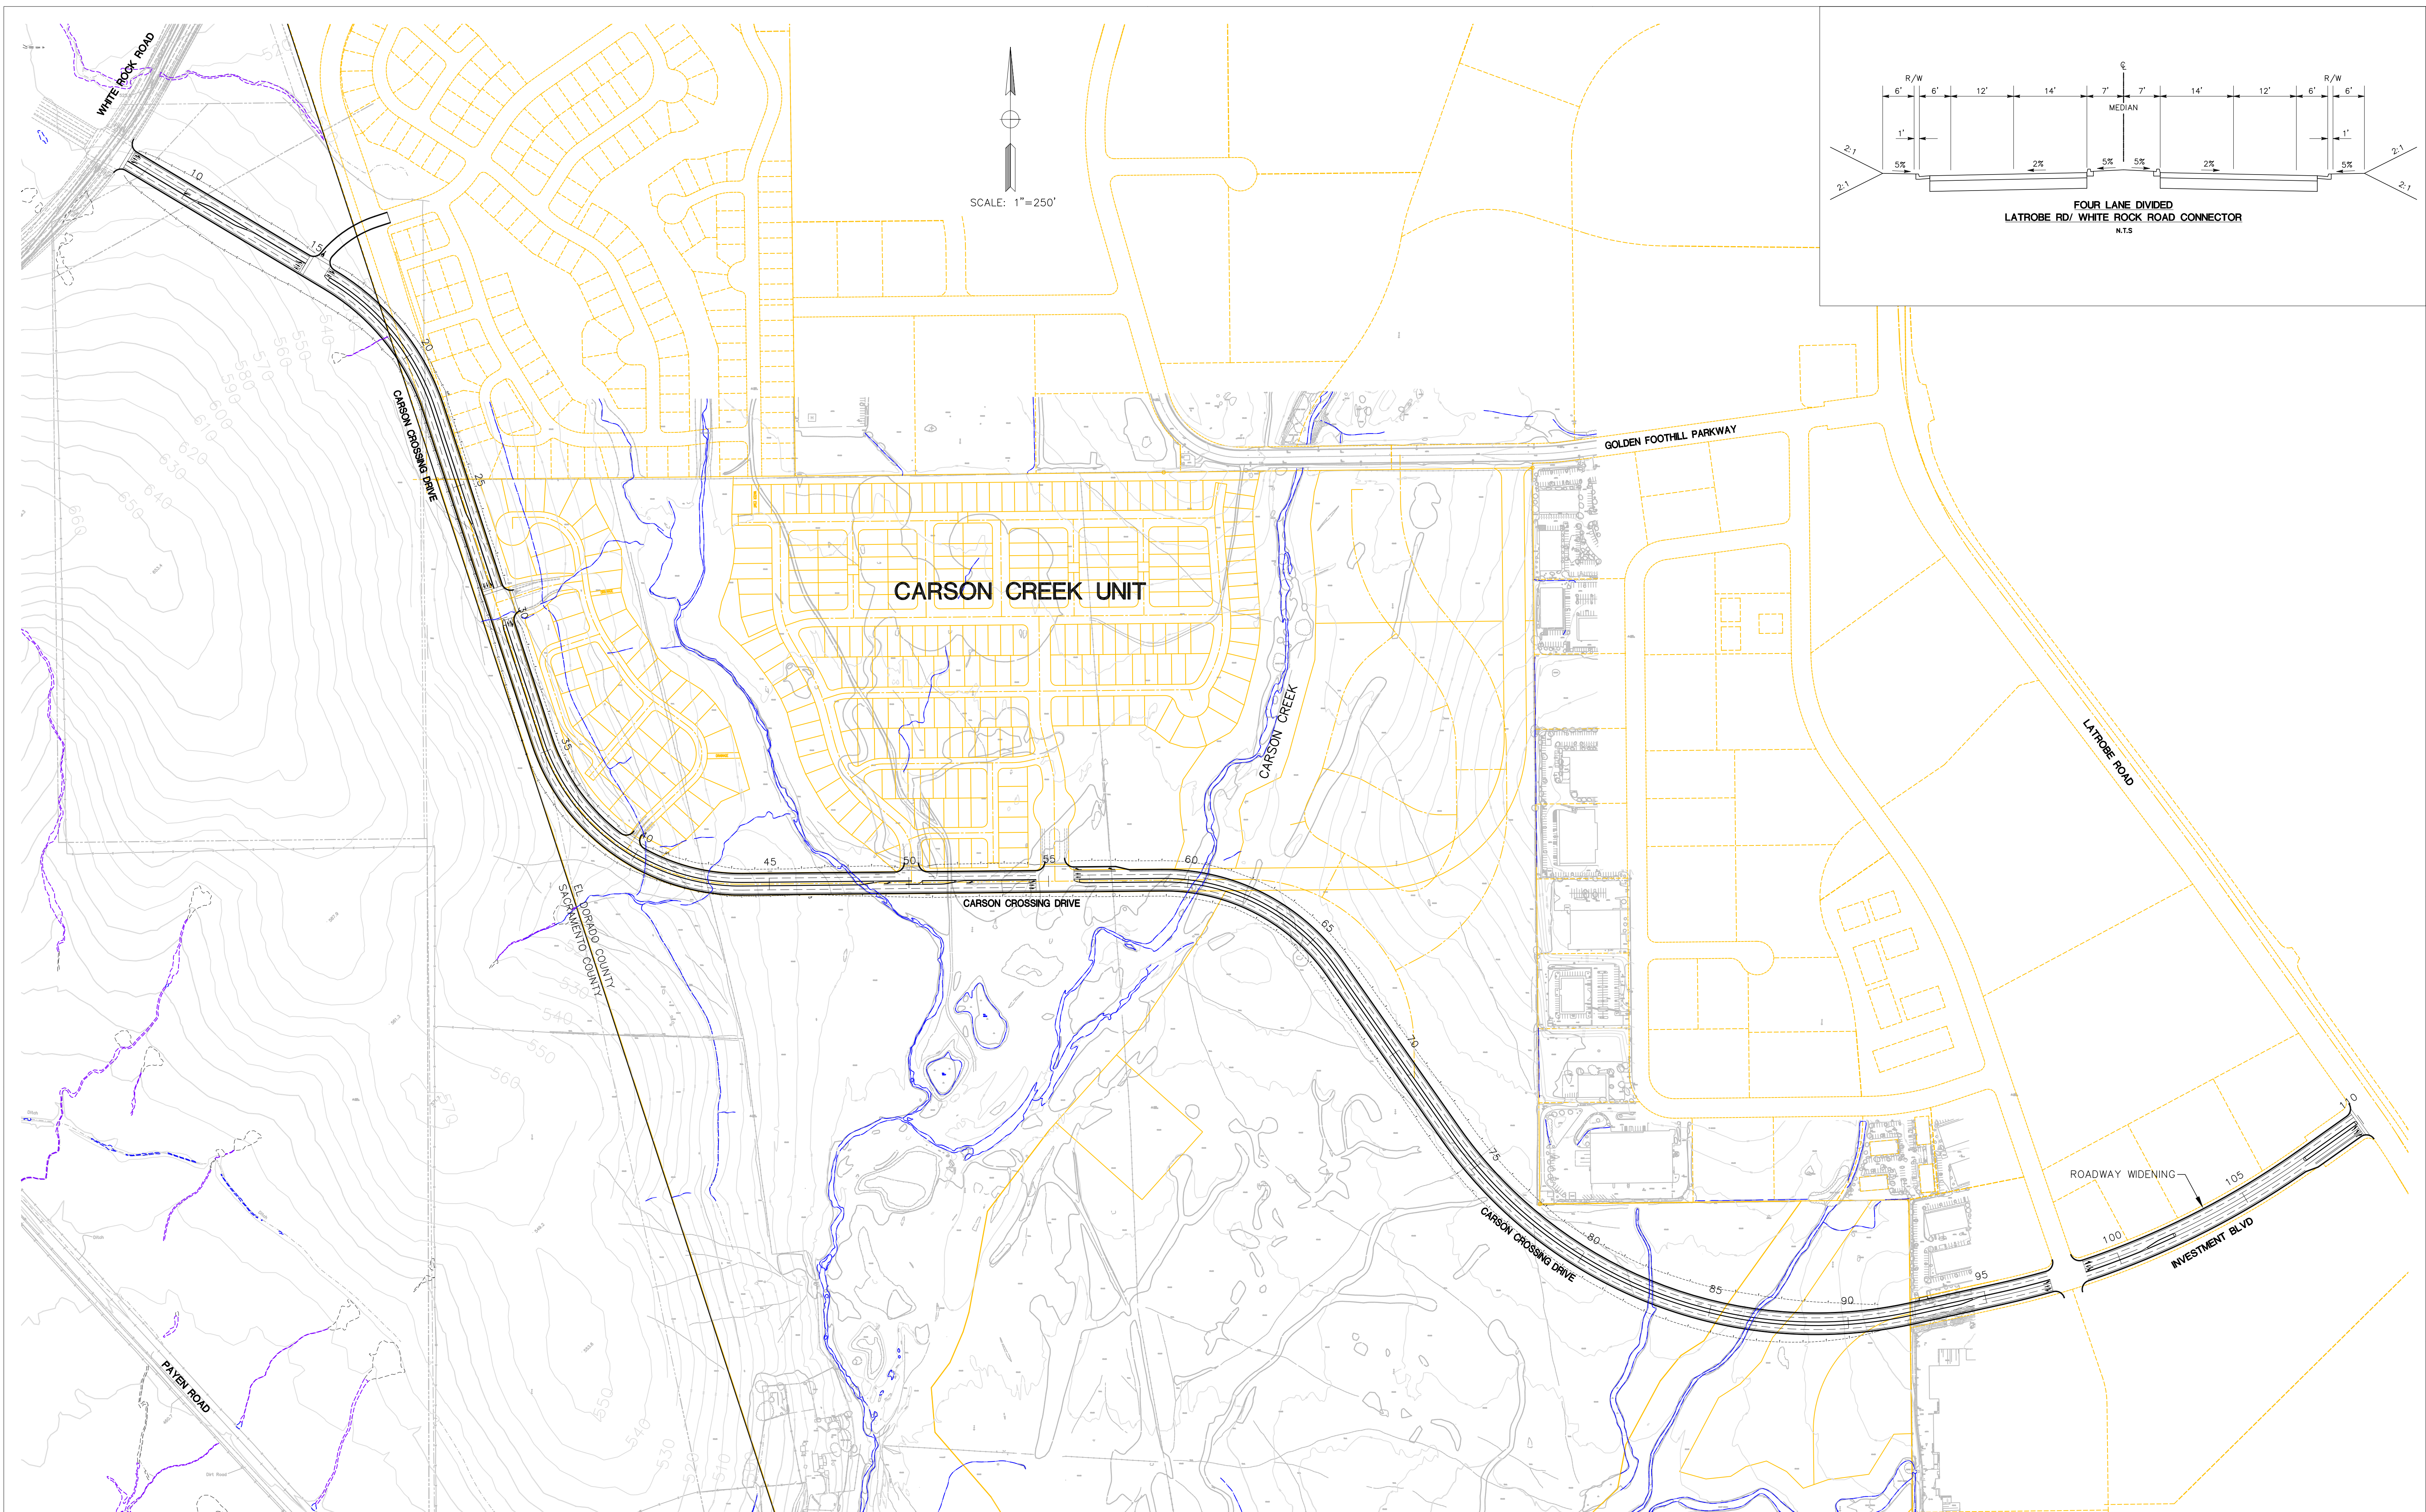

MARK THOMAS & COMPANY, INC.
7300 FOLSOM BOULEVARD, SUITE 203
SACRAMENTO, CALIFORNIA 95826
(916) 381-9100

LATROBE RD/ WHITE ROCK ROAD CONNECTOR ALTERNATIVE #2

SCALE: HOR 1"=250'
VER 1"=25'

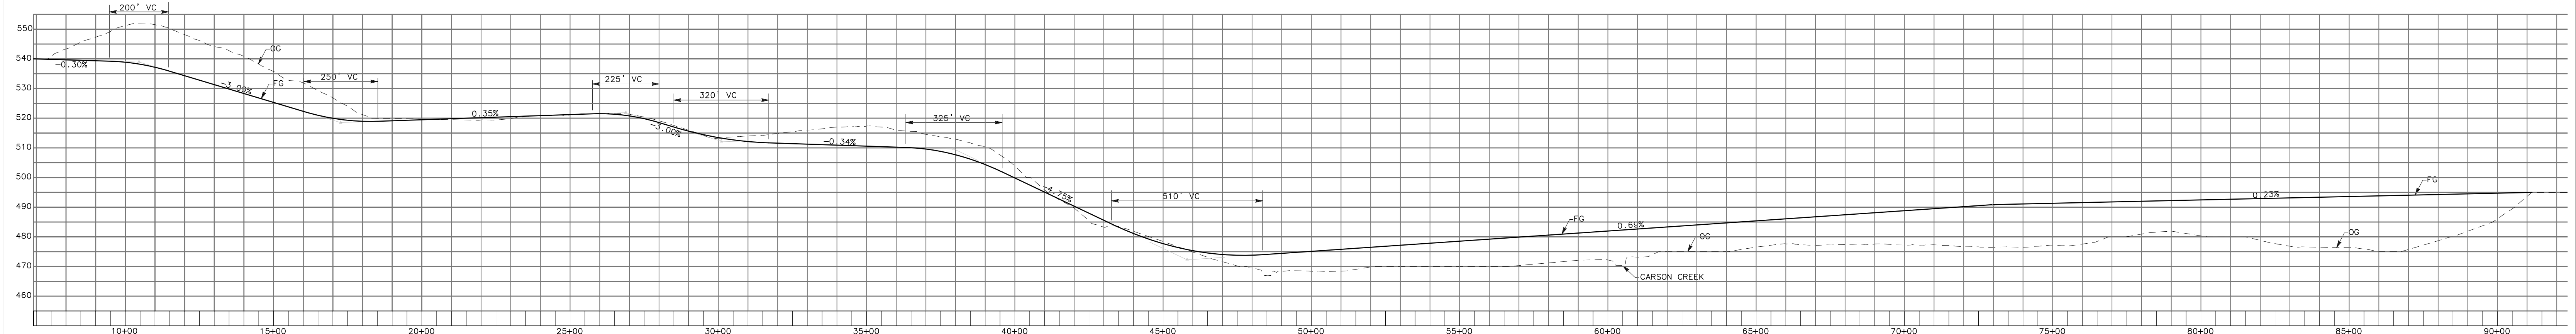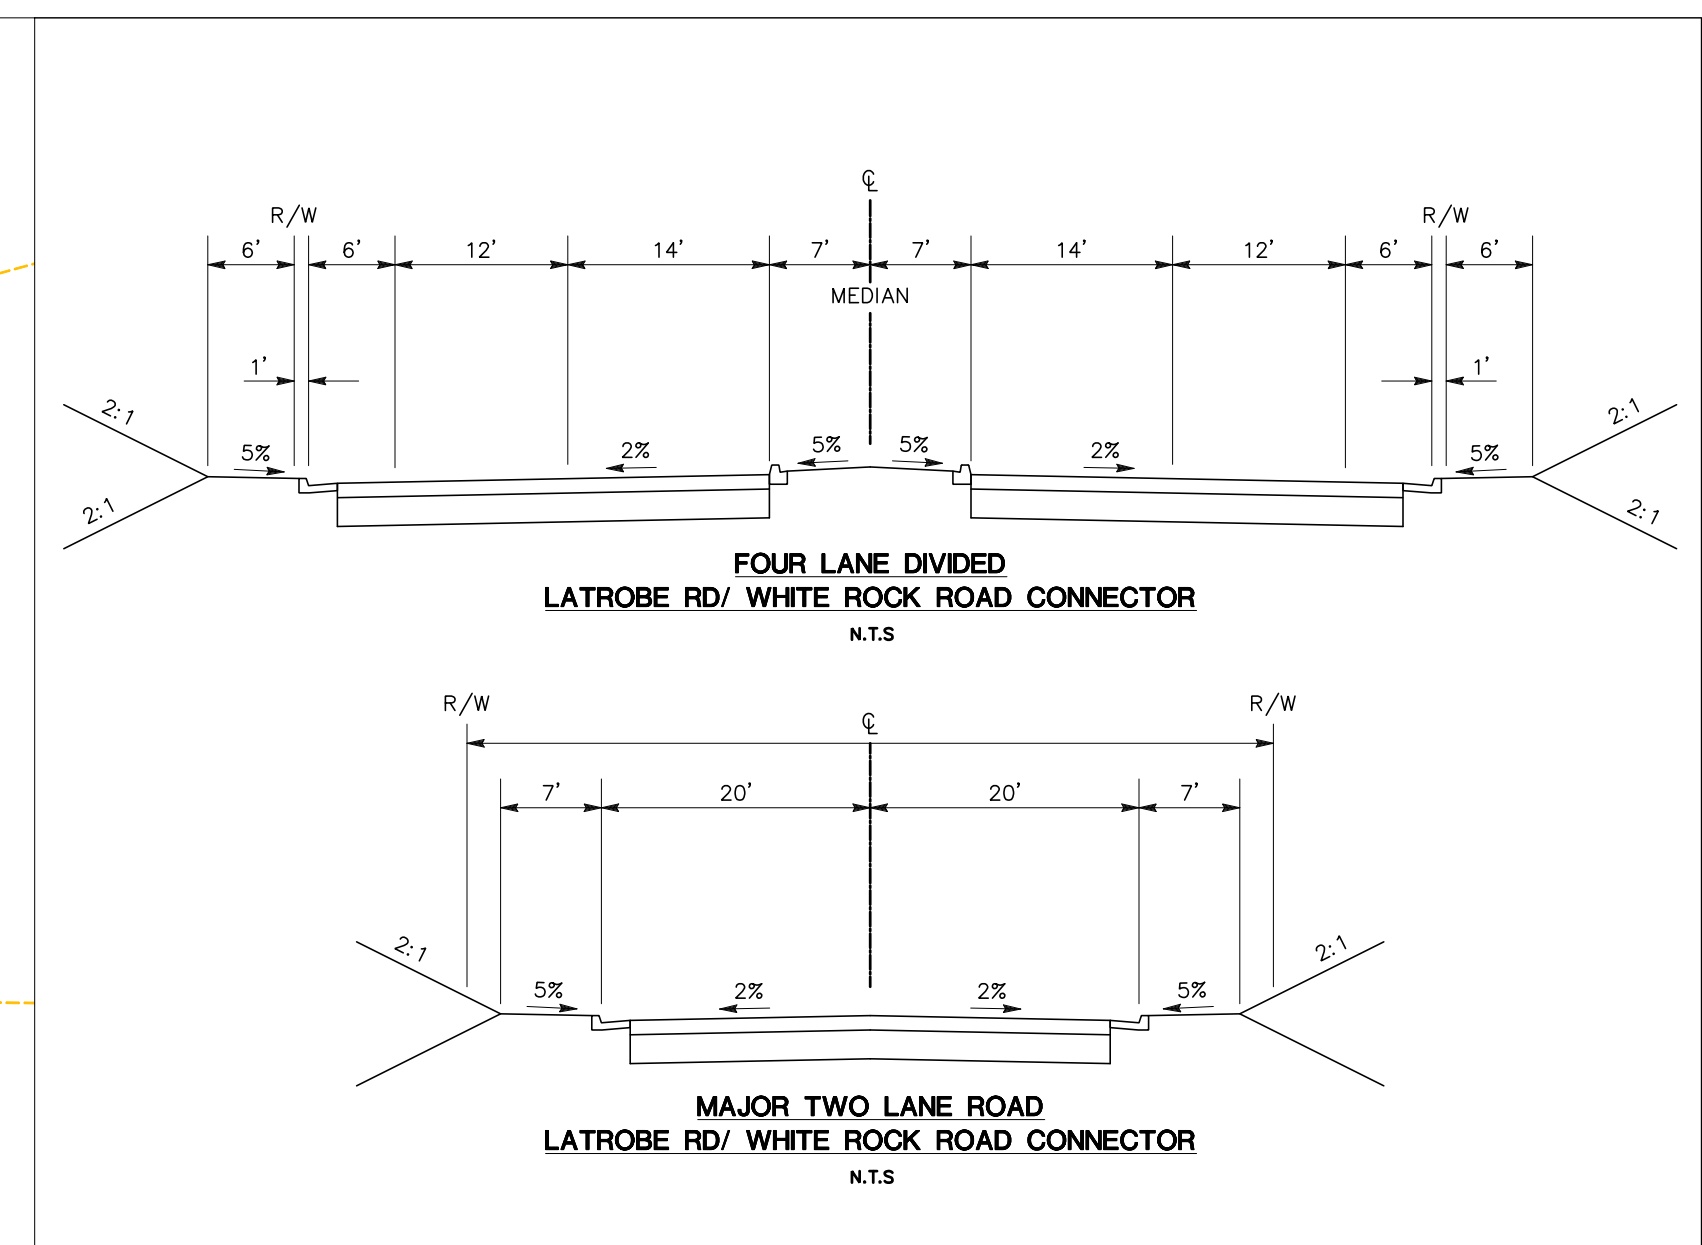
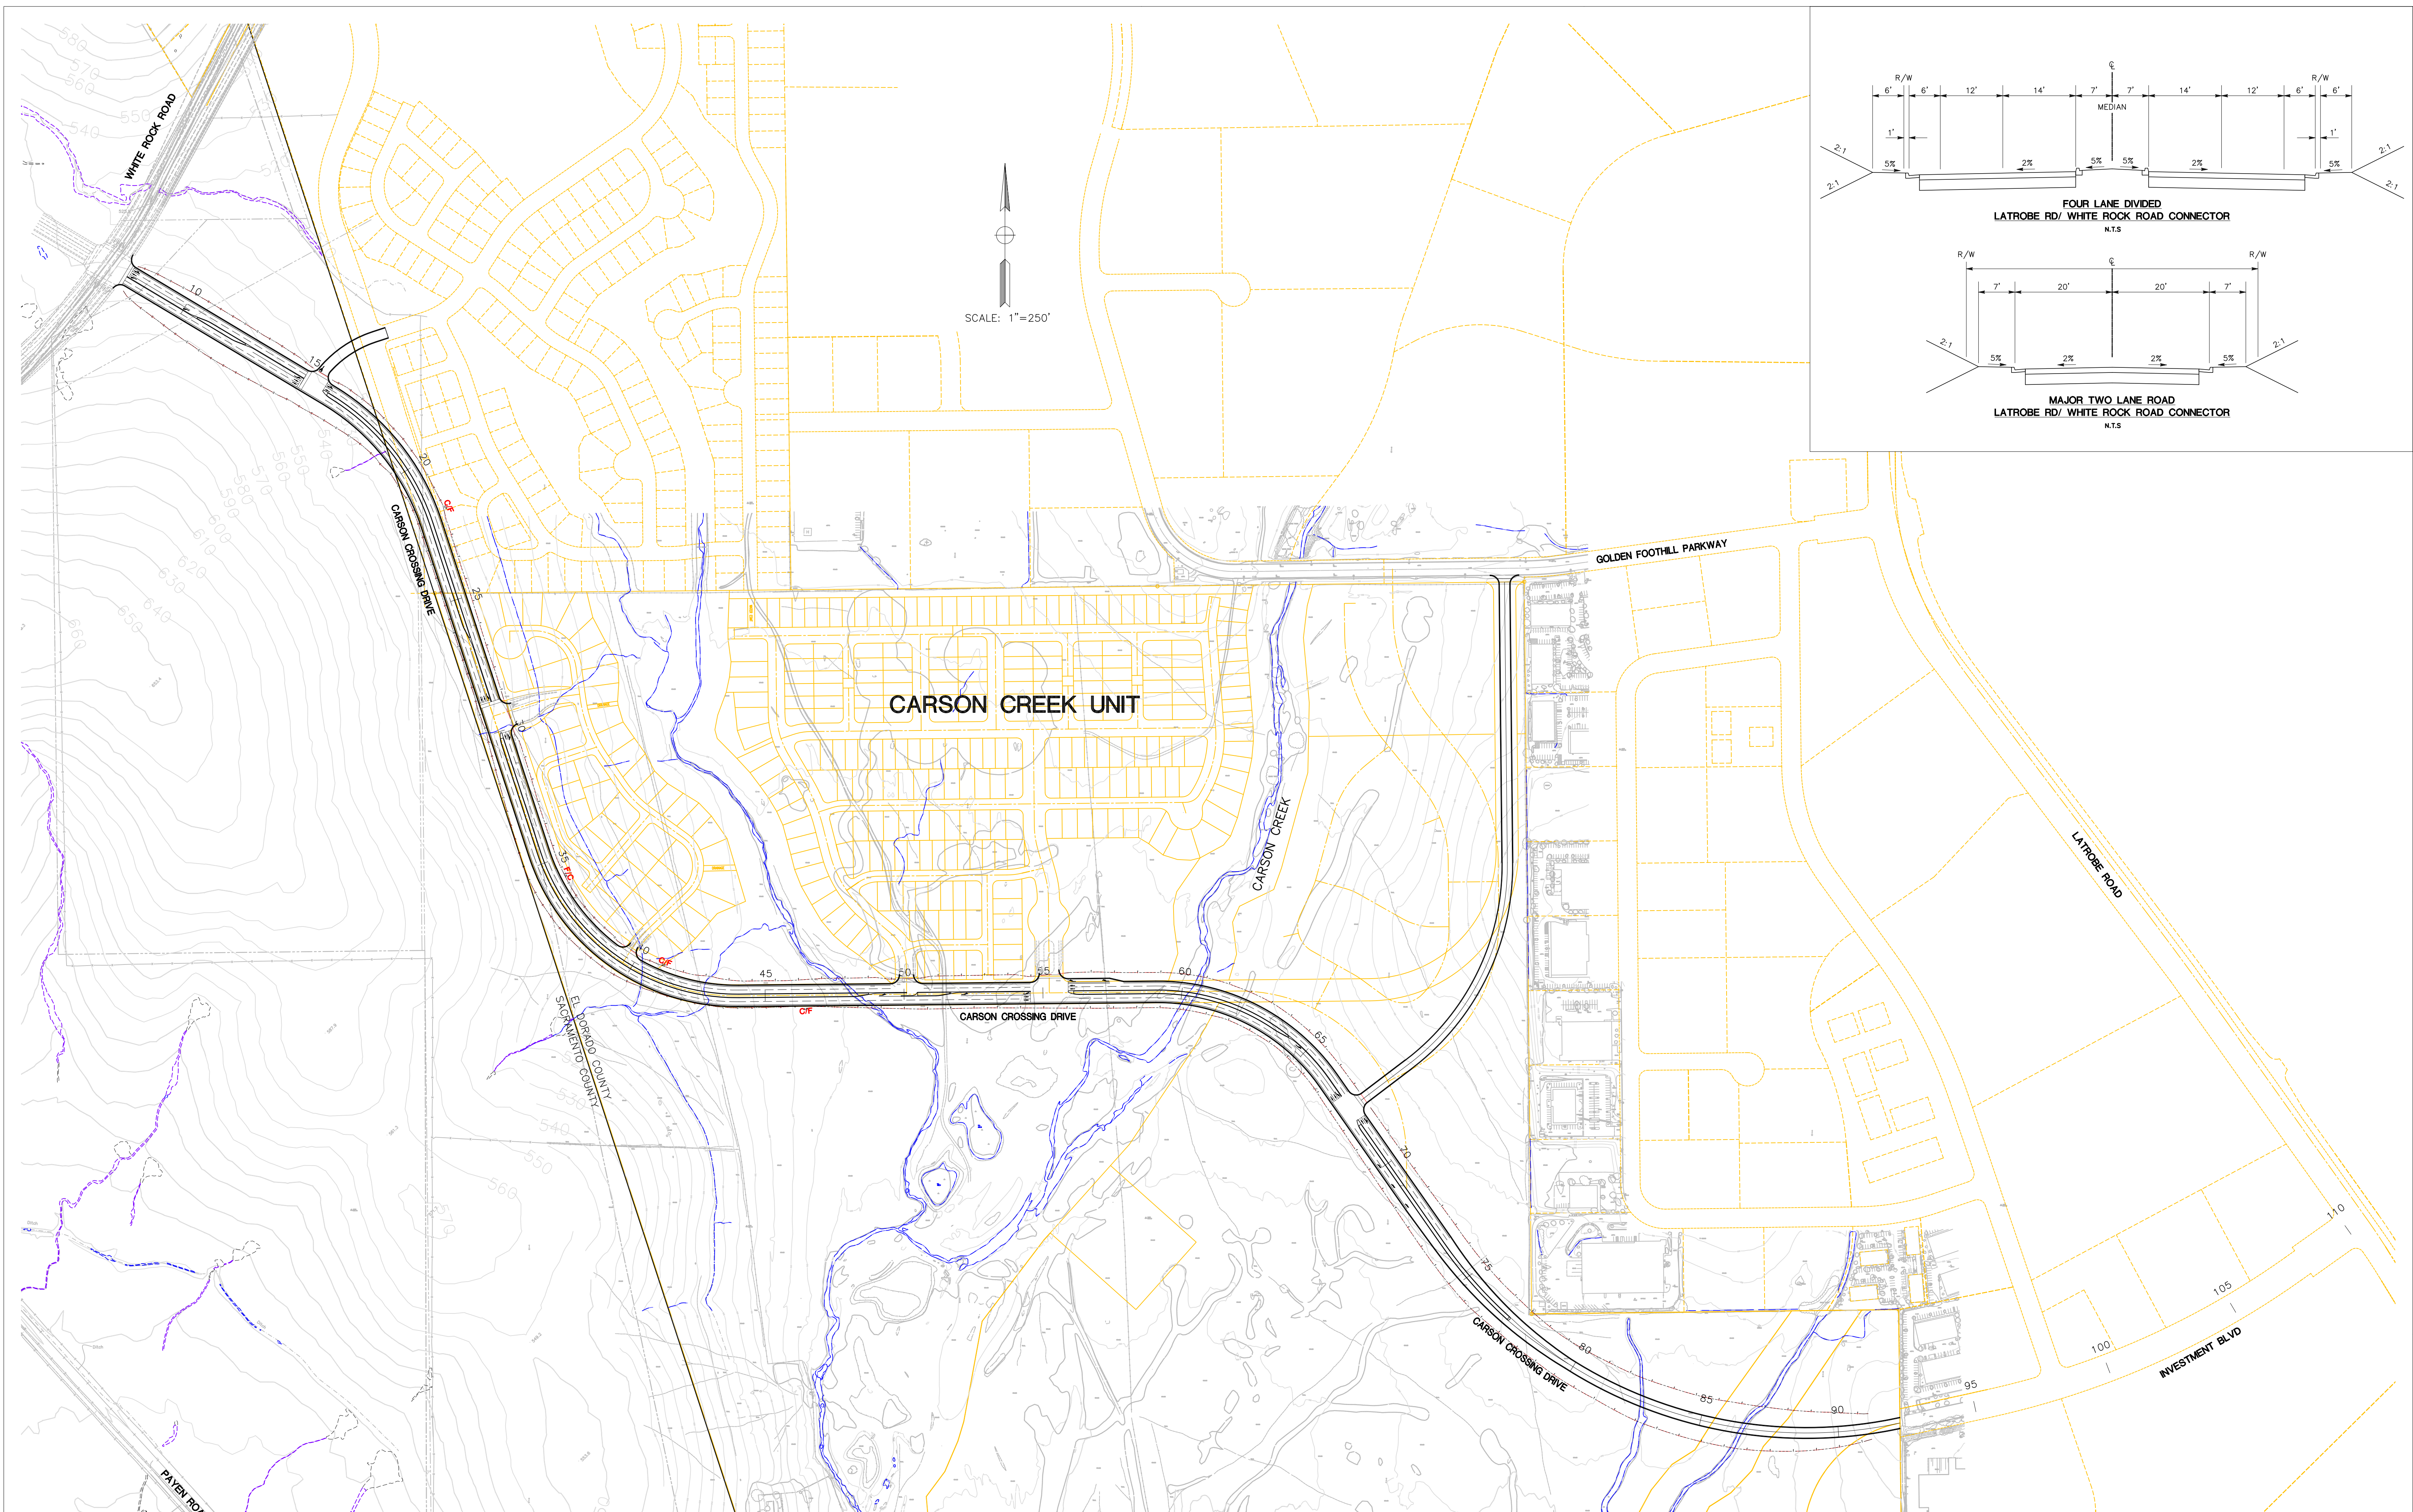


SCALE: HOR 1"=250'
VER 1"=25'



MARK THOMAS & COMPANY, INC.
7300 FOLSOM BOULEVARD, SUITE 203
SACRAMENTO, CALIFORNIA 95826
(916) 381-9100

LATROBE RD/ WHITE ROCK ROAD CONNECTOR ALTERNATIVE #2A

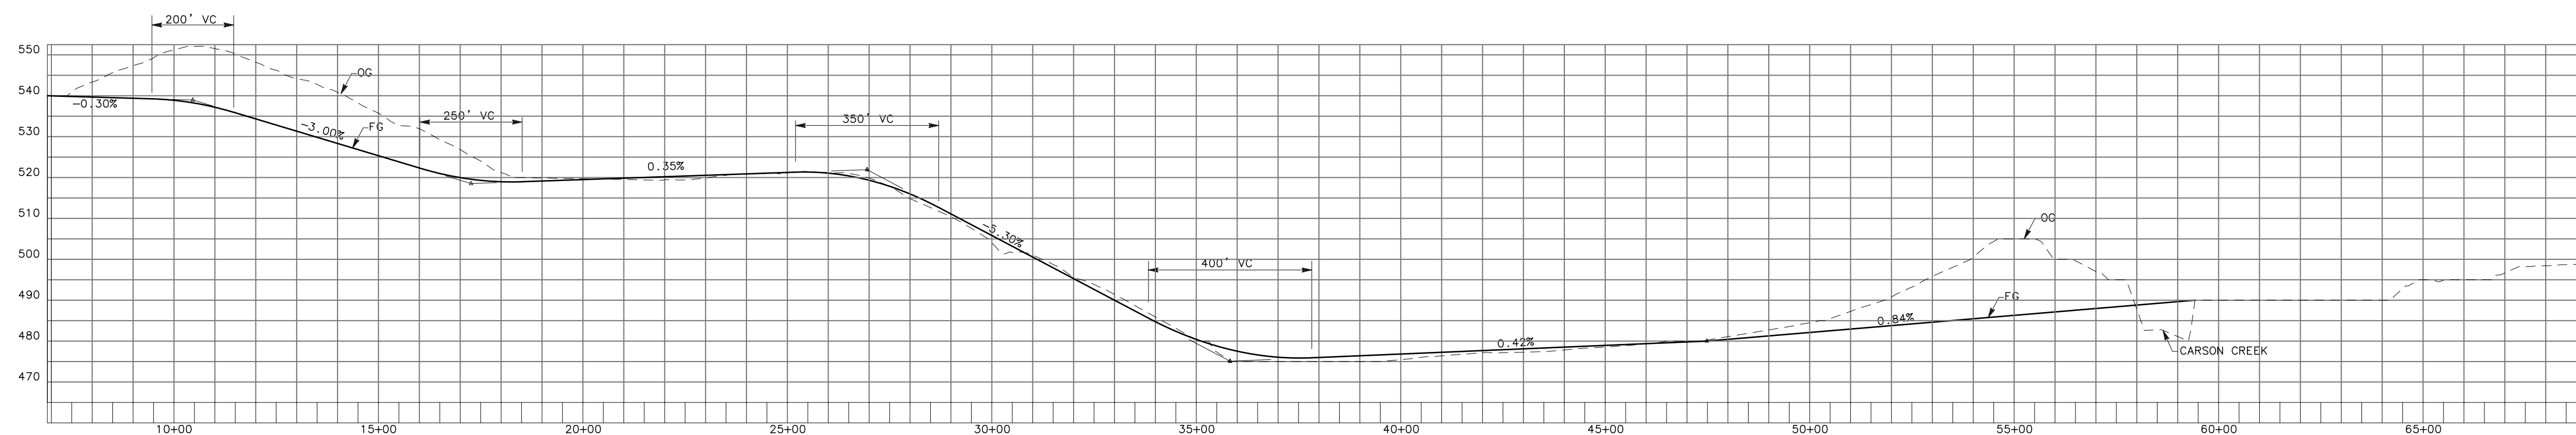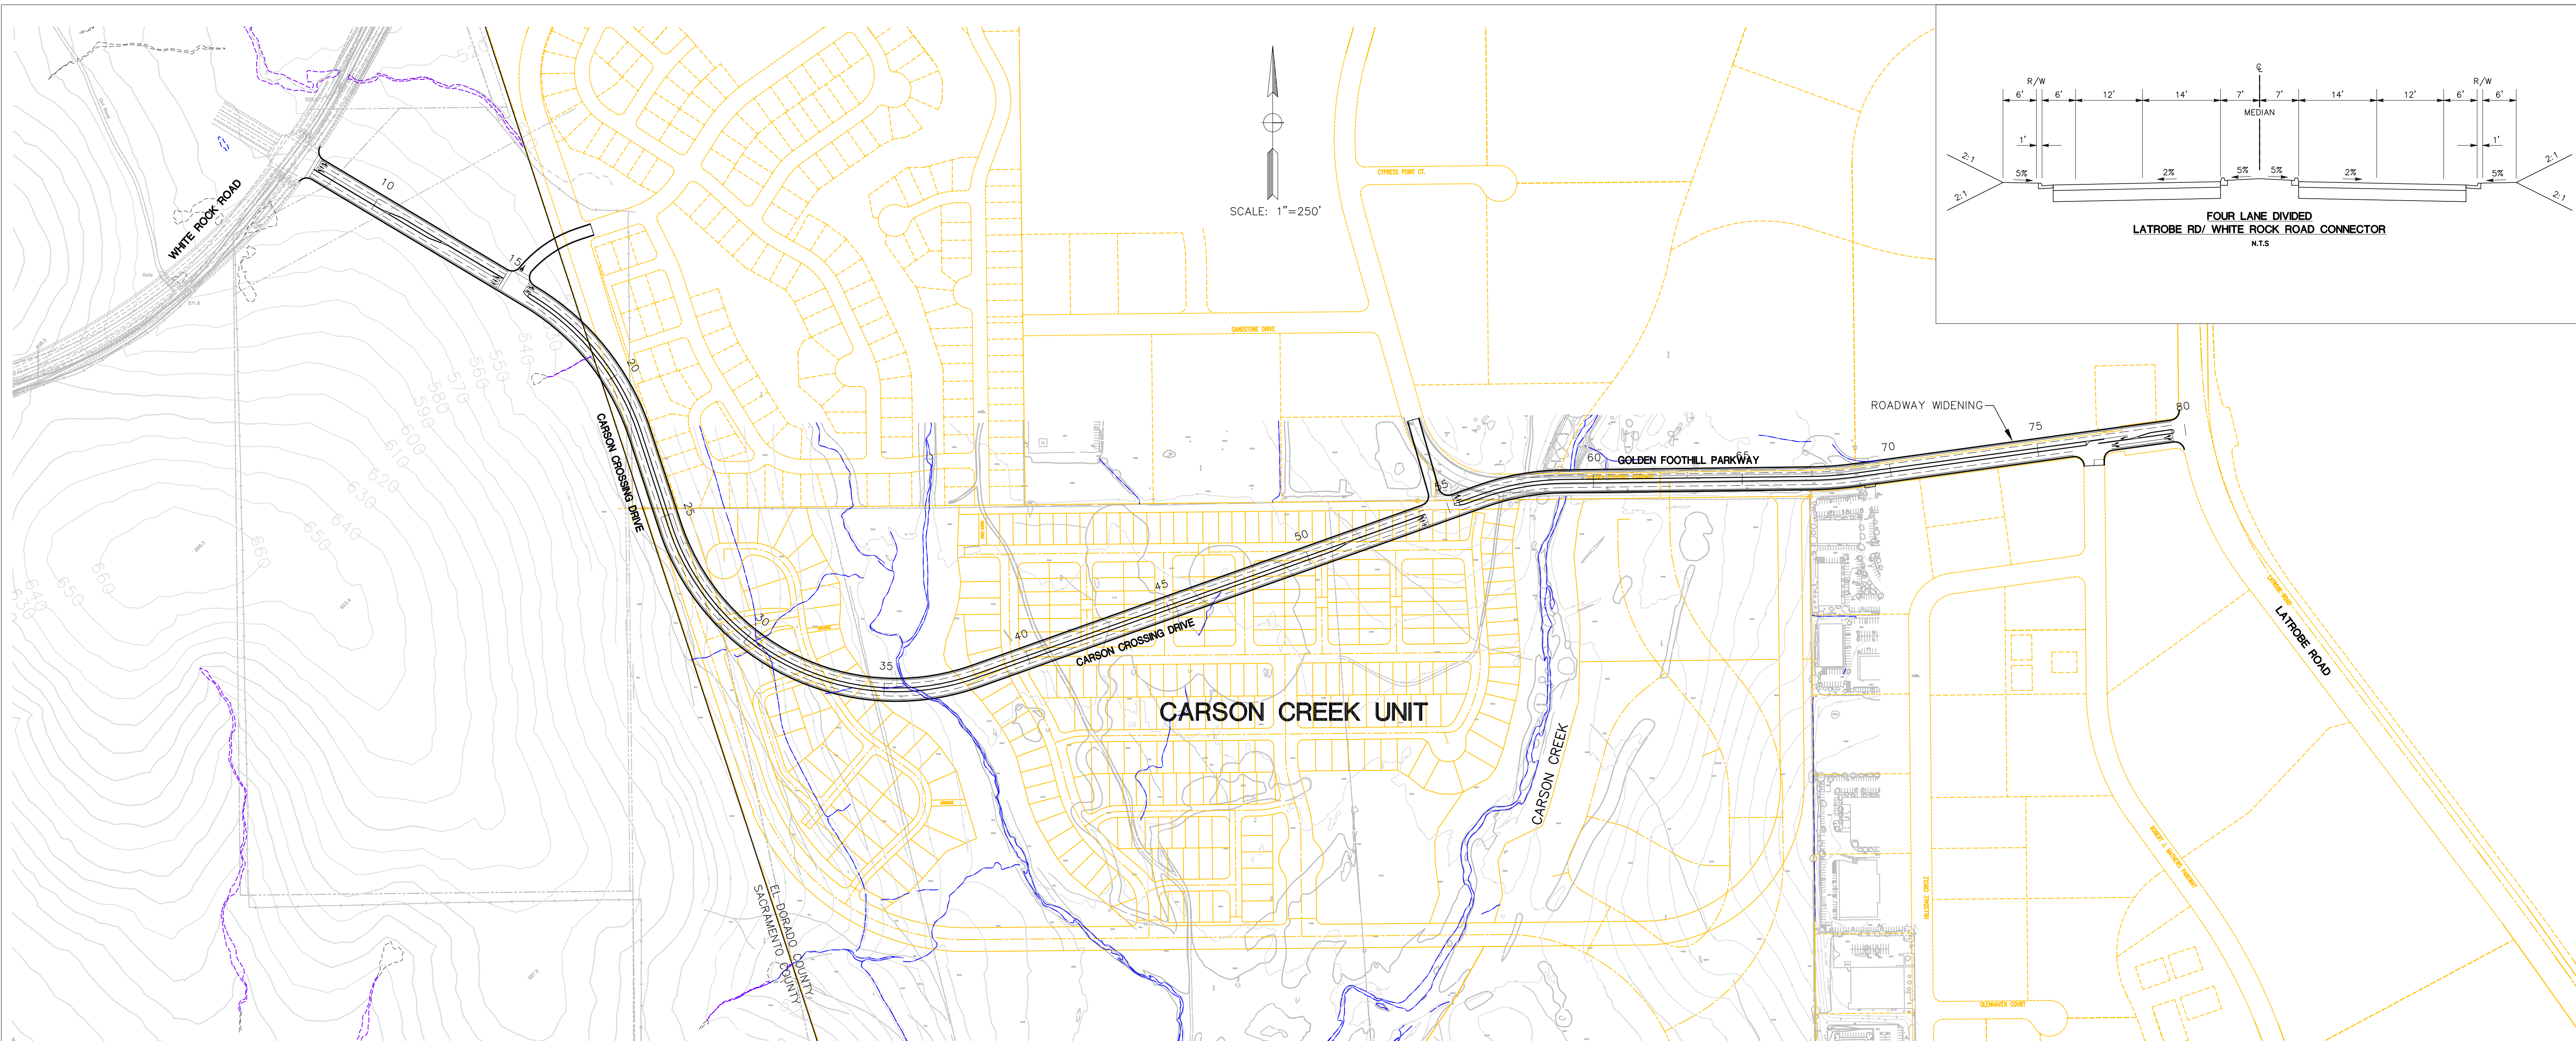

MARK THOMAS & COMPANY, INC.
 7300 FOLSOM BOULEVARD, SUITE 203
 SACRAMENTO, CALIFORNIA 95826
 (916) 381-9100

LATROBE RD/ WHITE ROCK ROAD CONNECTOR ALTERNATIVE #5