


Drawing Name: \\ftf508\TD-Engineering Share\BACA\71317\RW\Exhibit Maps\327-130-18-PUE.dwg, Layout Tab: Model, Last Saved: Tue, 12 Feb 2013 - 4:09pm, dhaynes


EXHIBIT 'A-1'
PAGE 1 of 4
PORTION 1

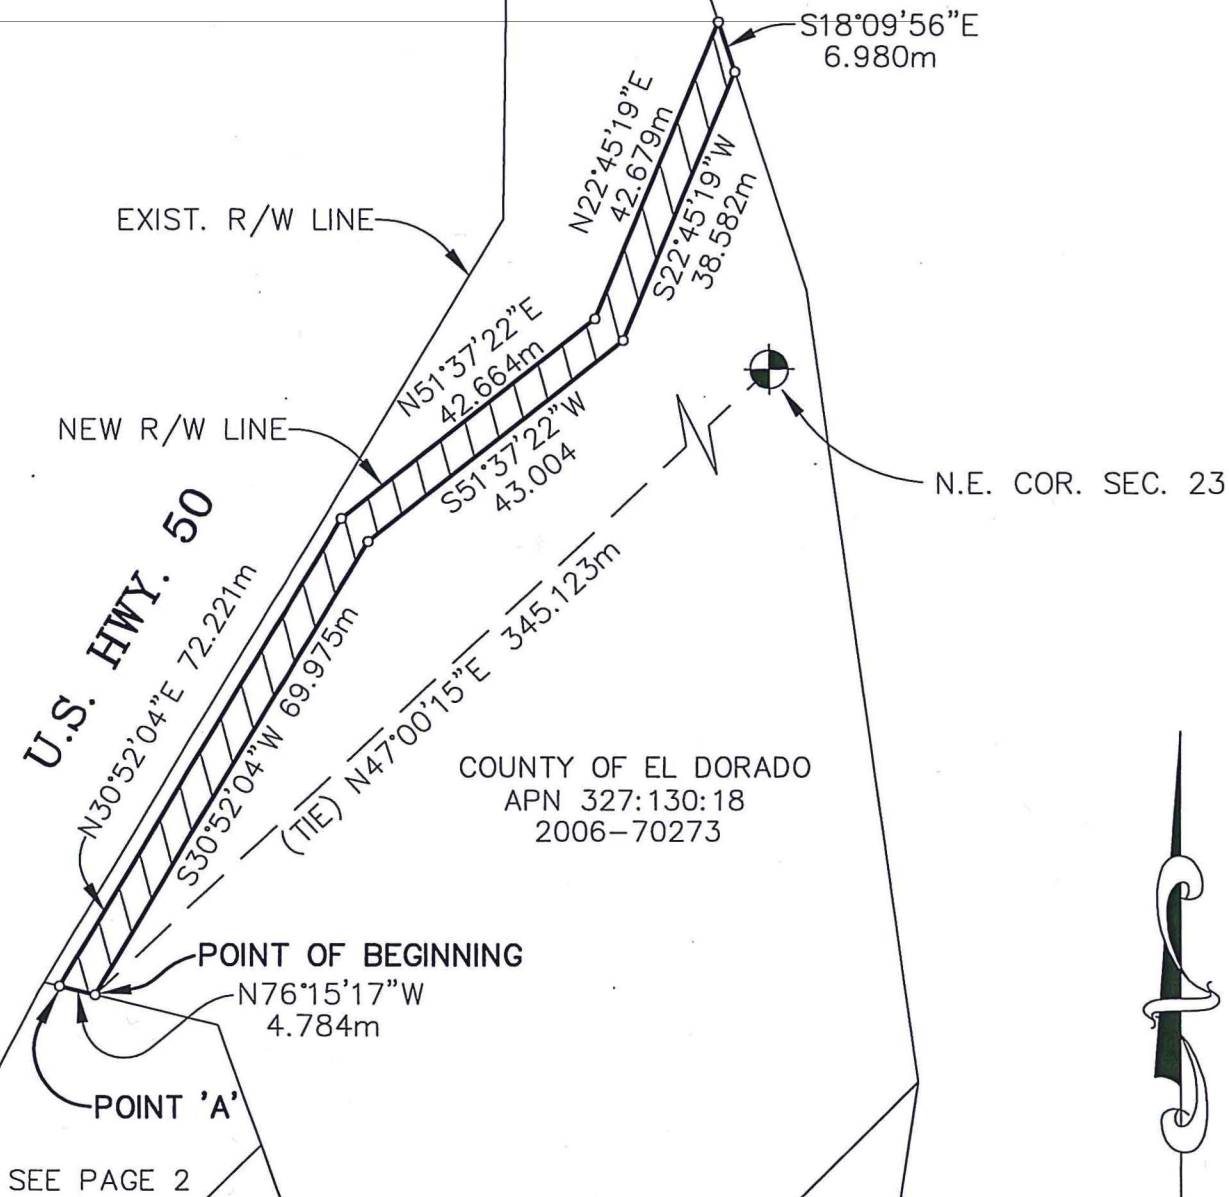


SCALE = 1:1000
METRIC

EXHIBIT 'A-1'
PAGE 2 of 4
PORTION 2

Drawing Name: C:\Civil 3D Projects\71317 Mo Flat Interchange\Drawings\PERK'S COURT PUE.dwg, Layout Tab: Model, Last Saved: Thu, 14 Feb 2013 - 11:35am, dhaynes

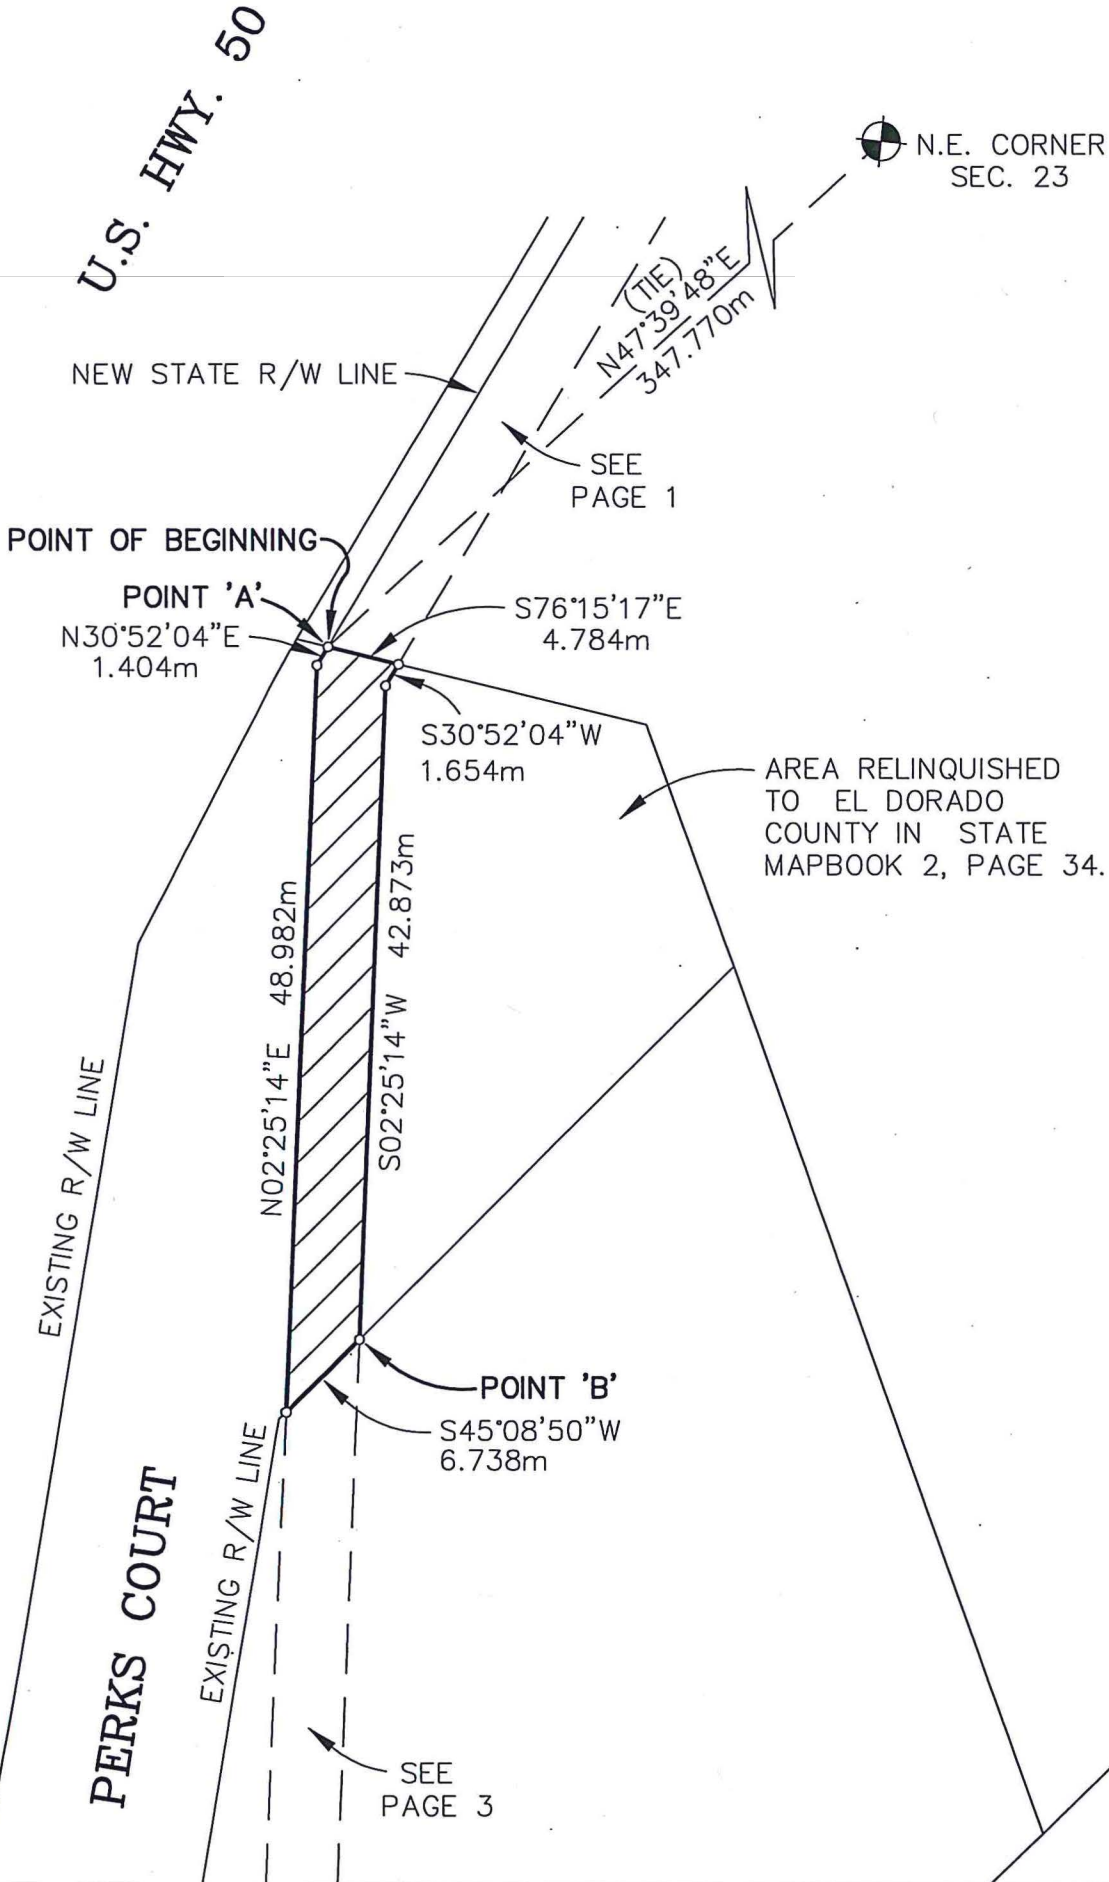

SCALE = 1:500
METRIC

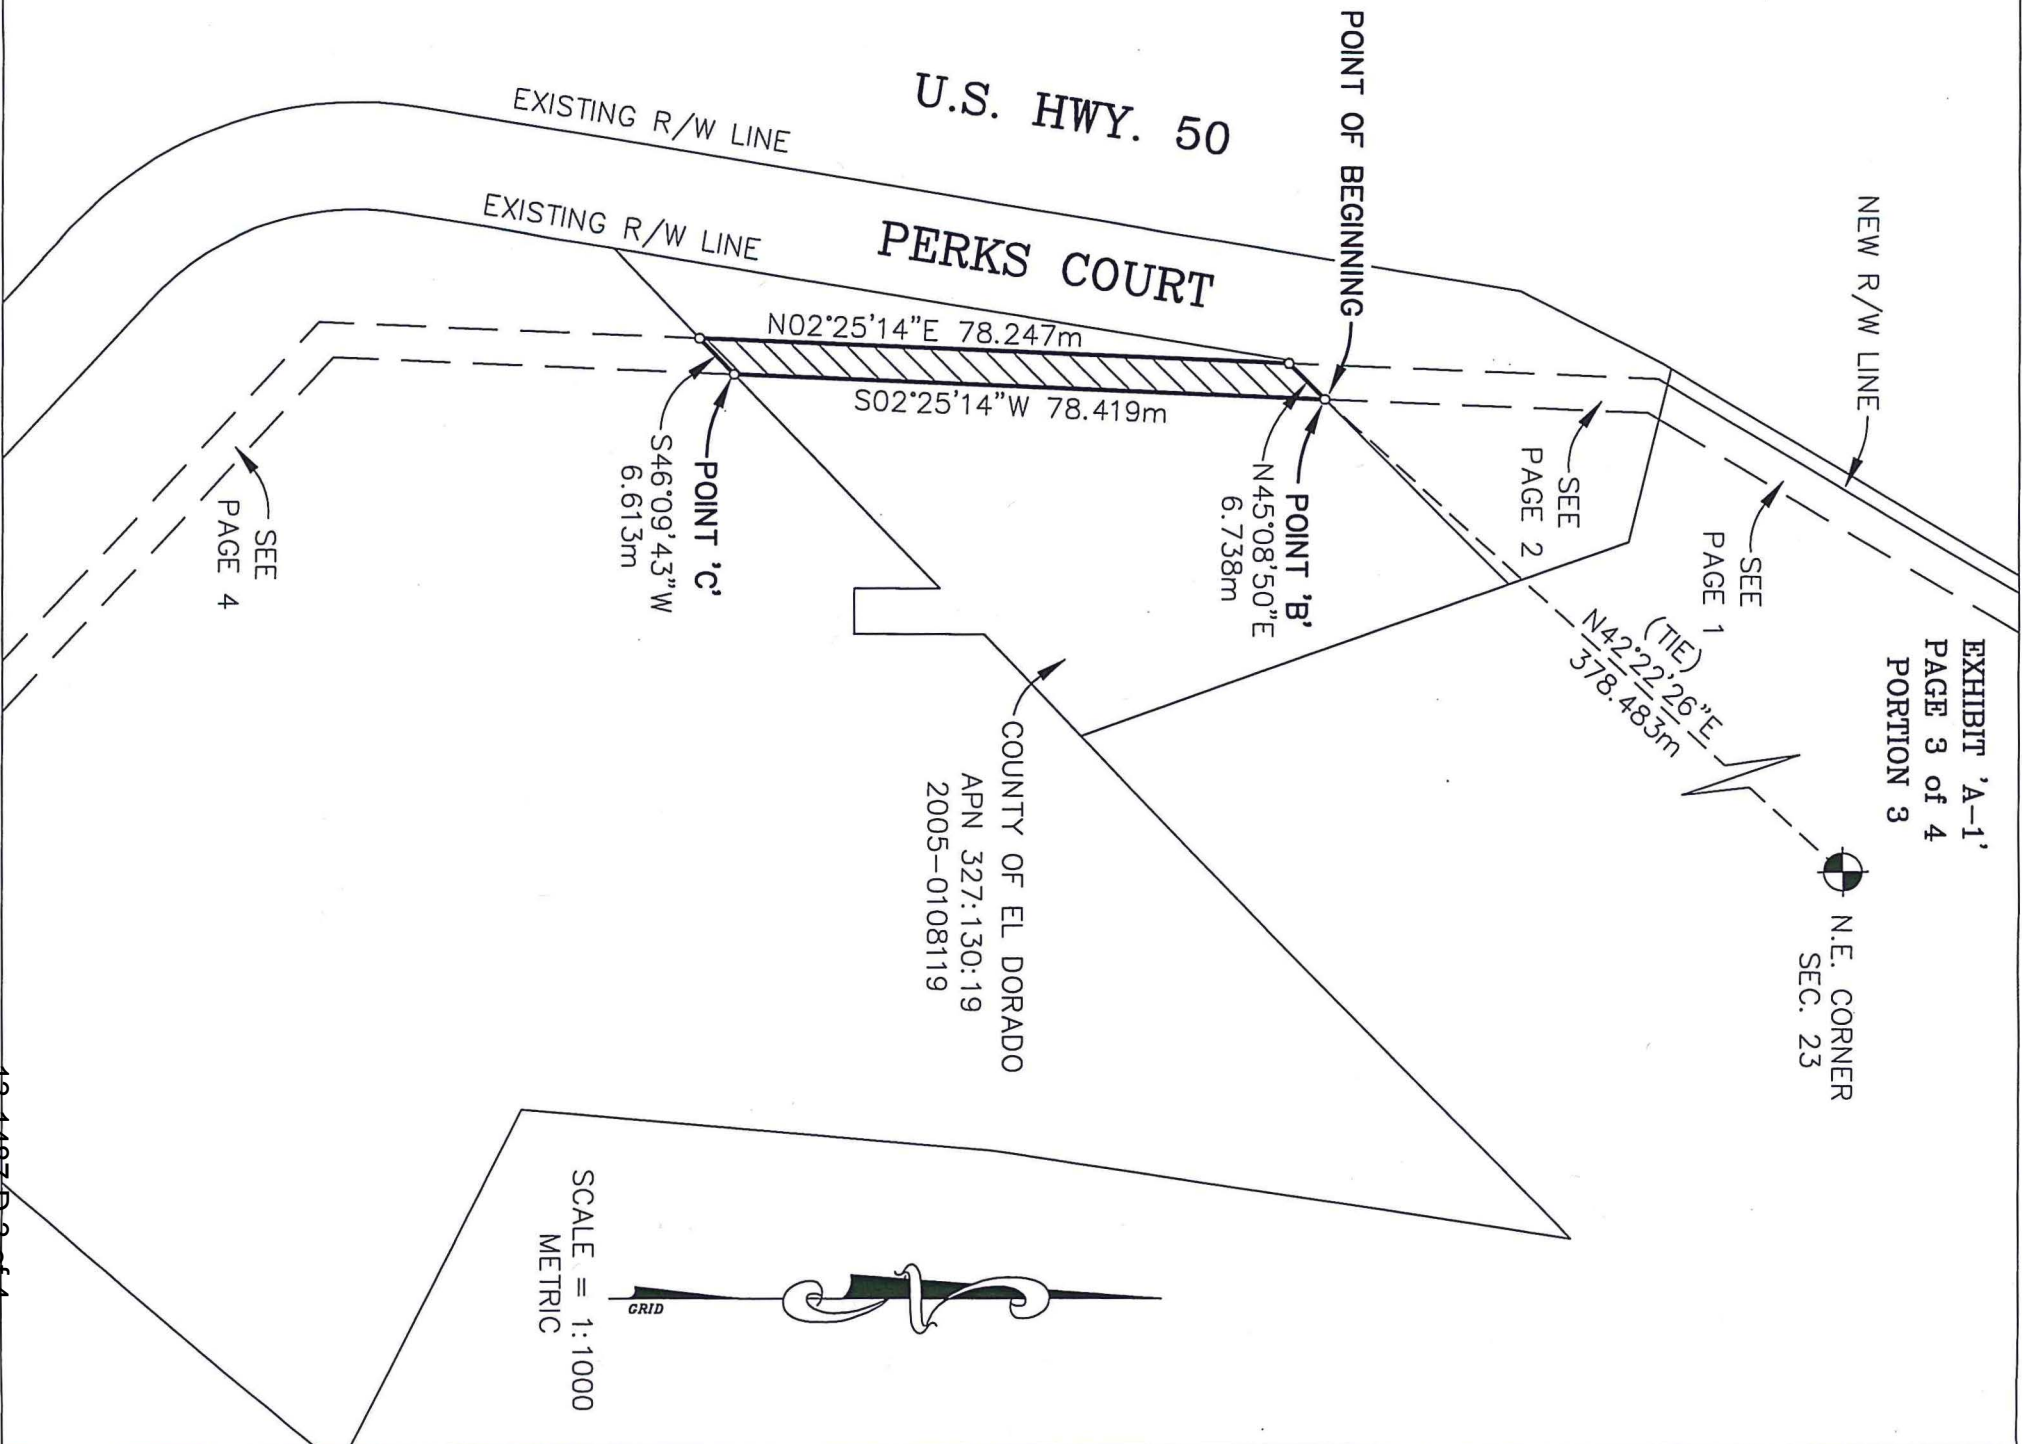

U.S. HWY. 50

EXHIBIT 'A-1'
PAGE 4 of 4
PORTION 4

SEE
PAGE 2

N.E. CORNER
SEC. 23

SEE
PAGE 3

(TIE) N35°49'26"E
441.478m

POINT 'C'
POINT OF BEGINNING

COUNTY OF EL DORADO
APN 327:130:20
2005-0030448

N02°25'14"E 50.362m
S02°25'14"W 53.029m

- ① N40°51'47"E 4.194m
- ② S49°07'38"E 4.572m
- ③ S40°51'47"W 16.786m
- ④ N48°22'16"W 3.261m
- ⑤ N33°39'37"W 1.361m
- ⑥ N40°51'47"E 7.611m
- ⑦ N46°09'43"E 6.613m

EXISTING R/W LINE
EXISTING R/W LINE
PERKS COURT

S47°07'12"E 106.663m
N47°07'12"W 108.934m

COUNTY
R/W LINE

SCALE = 1:1000
METRIC