

**WILSON PROPERTY**  
**LOTTING COMPARISON EXHIBIT**  
 EL DORADO COUNTY, CALIFORNIA  
 SCALE: 1"=80'                      AUGUST, 2013

SCALE 1"=80' AUGUST, 2013

AUGUST, 2013


### LEGEND

P.C. APPROVED LOT LINES

### PROPOSED LOT LINES

13 AUG 28 PM 3:36

RECEIVED  
PLANNING DEPARTMENT

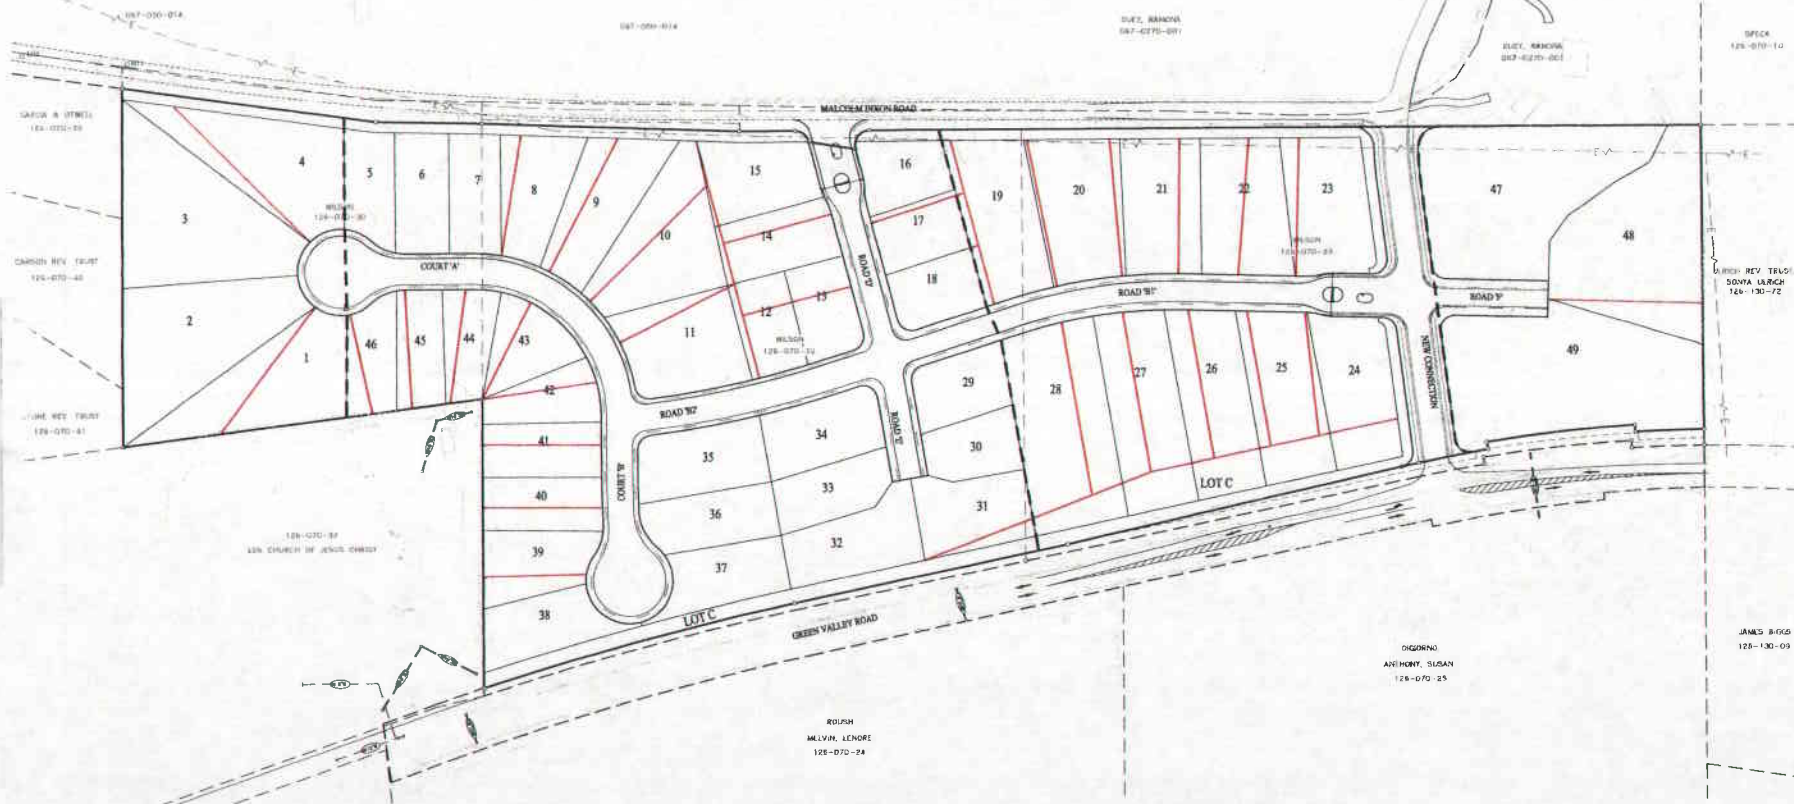

### Attachment 3

13-0024 4D 1 of 1

**cta**  **Engineering & Surveying**  
Civil Engineering • Land Surveying • Land Planning  
2235 Navier Circle, Rancho Cordova, CA 95742  
T (916) 531-0510 • F (916) 531-0430 • [www.cta-inc.com](http://www.cta-inc.com)