

Georgetown Divide Community Signs  
S15-0006

Proposed Welcome Sign for Pilot Hill  
Pilot Hill, CA

Site Location  
4400 State Hwy 49  
Pilot Hill, CA



Location Map



EXHIBIT B

**SPOT-ON SIGNS**  
& GRAPHICS  
www.spot-on-signs.com

6166 Enterprise Dr. • Diamond Springs, CA  
Phone: 530-295-8285 • Fax: 530-295-8169

Project: Community Welcome Sign - Pilot Hill  
Address: 4400 State Hwy 49, Pilot Hill, CA 95664

Drawn By: Mike Rev: Date: 4-23-15 wnt  
File Location: E:/Customer Files/Chambers of Commerce/Divide CoC/Welcome to Permit Drawings

Permit Drawings

PAGE 1 of 4




4" x 4" pressure treated posts set 24" below grade and embedded in concrete

40"

40"

24"

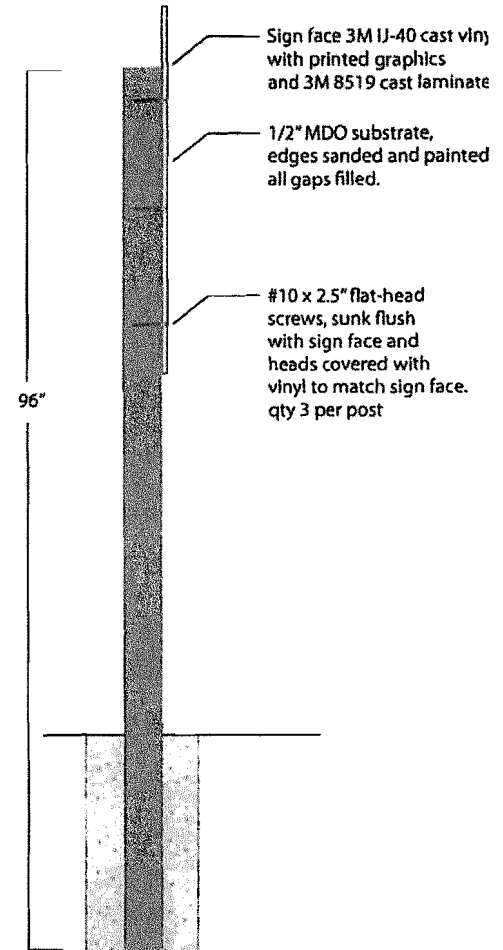

Sign face 3M IJ-40 cast vinyl with printed graphics and 3M 8519 cast laminate

1/2" MDO substrate, edges sanded and painted all gaps filled.

#10 x 2.5" flat-head screws, sunk flush with sign face and heads covered with vinyl to match sign face. qty 3 per post

EXHIBIT C

APPROVED  
EL DORADO COUNTY  
PLANNING COMMISSION  
Board of Supervisors  
DATE December 15, 2015  
BY Rosa Tard / ch  
EXECUTIVE SECRETARY

**SPOT-ON SIGNS**  
& GRAPHICS  
www.spot-on-signs.com

6166 Enterprise Dr. • Diamond Springs, CA  
Phone: 530-295-8285 • Fax: 530-295-8169

Project: Community Welcome Sign - Pilot Hill  
Address: 4400 State Hwy 49, Pilot Hill, CA 95664

Drawn By: Mike Rev: Date: 4-23-15 wnt  
File Location: E/Customer Files/Chambers of Commerce/Divide CoC/Welcome to Permit Drawings  
Permit Drawings

PAGE 3 of 4

APPROVED  
EL DORADO COUNTY  
PLANNING COMMISSION  
Board of Supervisors  
DATE December 15, 2015  
BY Rosa Trout  
EXECUTIVE SECRETARY



EXHIBIT E

|   |                                                                                            |                           |
|---|--------------------------------------------------------------------------------------------|---------------------------|
| <b>SPOT-ON SIGNS</b><br>& GRAPHICS<br>www.spot-on-signs.com<br>6166 Enterprise Dr. • Diamond Springs, CA<br>Phone: 530-295-8285 • Fax: 530-295-8169 | Project: Community Welcome Sign - Pilot Hill                                               |                           |
|   | Address: 4400 State Hwy 49, Pilot Hill, CA 95664                                           |                           |
|   | Drawn By: Mike                                                                             | Rev: Date: 4-23-15 wnt    |
|   | File Location: E/Customer Files/Chambers of Commerce/Divide CoC/Welcome to Permit Drawings |                           |
| Permit Drawings   |                                                                                            | PAGE <u>4</u> of <u>4</u> |

Georgetown Divide Community Signs  
515-cccc6

Auburn  
Lake Trails

Site Location  
3923 Courageous Rd  
Greenwood, CA

(193)

Greenwood

North

Cool

Location Map

Proposed Welcome Sign for Greenwood  
Greenwood, CA




Site View

EXHIBIT F


APPROVED  
EL DORADO COUNTY  
PLANNING COMMISSION  
Board of Supervisors  
DATE: December 15, 2015  
BY: *Roger T. Hunt*  
EXECUTIVE SECRETARY

**SPOT-ON SIGNS**  
& GRAPHICS  
www.spot-on-signs.com  
6166 Enterprise Dr. • Diamond Springs, CA  
Phone: 530-295-8285 • Fax: 530-295-8169

|                                                                                             |                        |
|---------------------------------------------------------------------------------------------|------------------------|
| Project: Community Welcome Sign - Greenwood                                                 |                        |
| Address: 3923 Corageous Rd, Greenwood CA 95635                                              |                        |
| Drawn By: Mike                                                                              | Rev: Date: 4-23-15 wnt |
| File Location: E:\Customer Files\Chambers of Commerce\Divide CoC\Welcome to Permit Drawings |                        |
| Project Description:                                                                        | PAGE 1 OF 3            |

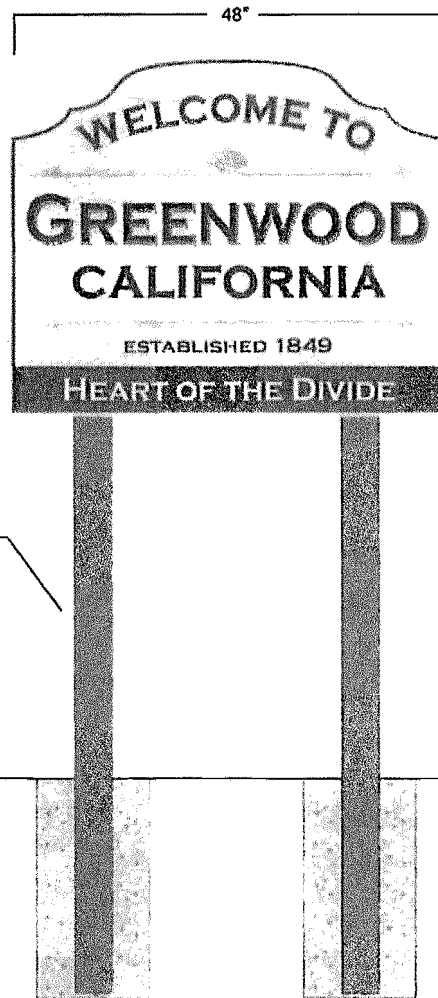

4" x 4"  
pressure treated  
posts set 24"  
below grade  
and embedded  
in concrete

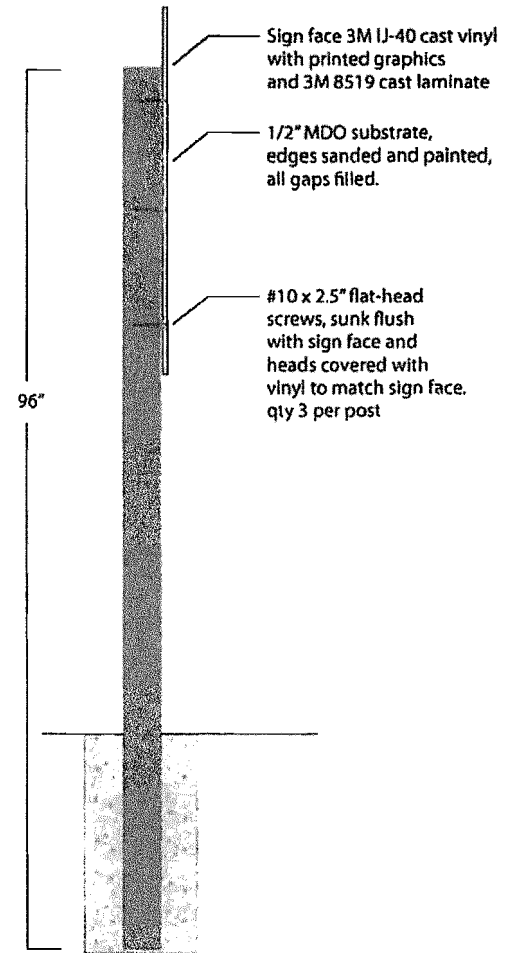

Sign face 3M 1J-40 cast vinyl  
with printed graphics  
and 3M 8519 cast laminate

1/2" MDO substrate,  
edges sanded and painted,  
all gaps filled.

#10 x 2.5" flat-head  
screws, sunk flush  
with sign face and  
heads covered with  
vinyl to match sign face.  
qty 3 per post


EXHIBIT G

APPROVED  
EL DORADO COUNTY  
PLANNING COMMISSION  
Board of Supervisors  
DATE: December 15, 2015  
BY: *Roger [Signature]*  
EXECUTIVE SECRETARY

**SPOT-ON SIGNS**  
& GRAPHICS  
www.spot-on-signs.com  
6166 Enterprise Dr. • Diamond Springs, CA  
Phone: 530-295-8285 • Fax: 530-295-8169

Project: Community Welcome Sign - Greenwood  
Address: 3923 Corageous Rd, Greenwood CA 95635  
Drawn By: Mike Rev: Date: 4-23-15 wnt  
File Location: E:\Customer Files\Chambers of Commerce\Divide CoC\Welcome to Permit Drawings

A PORTION OF THE SE 1/4 OF THE NE 1/4  
OF SECTION 12, T.12N, R. 9 E., M.D.M.  
COUNTY OF EL DORADO STATE OF CALIFORNIA  
DECEMBER, 1974 - SCALE: 1" = 50'  
JOHN P. BANDERS - L.S. NO 3012

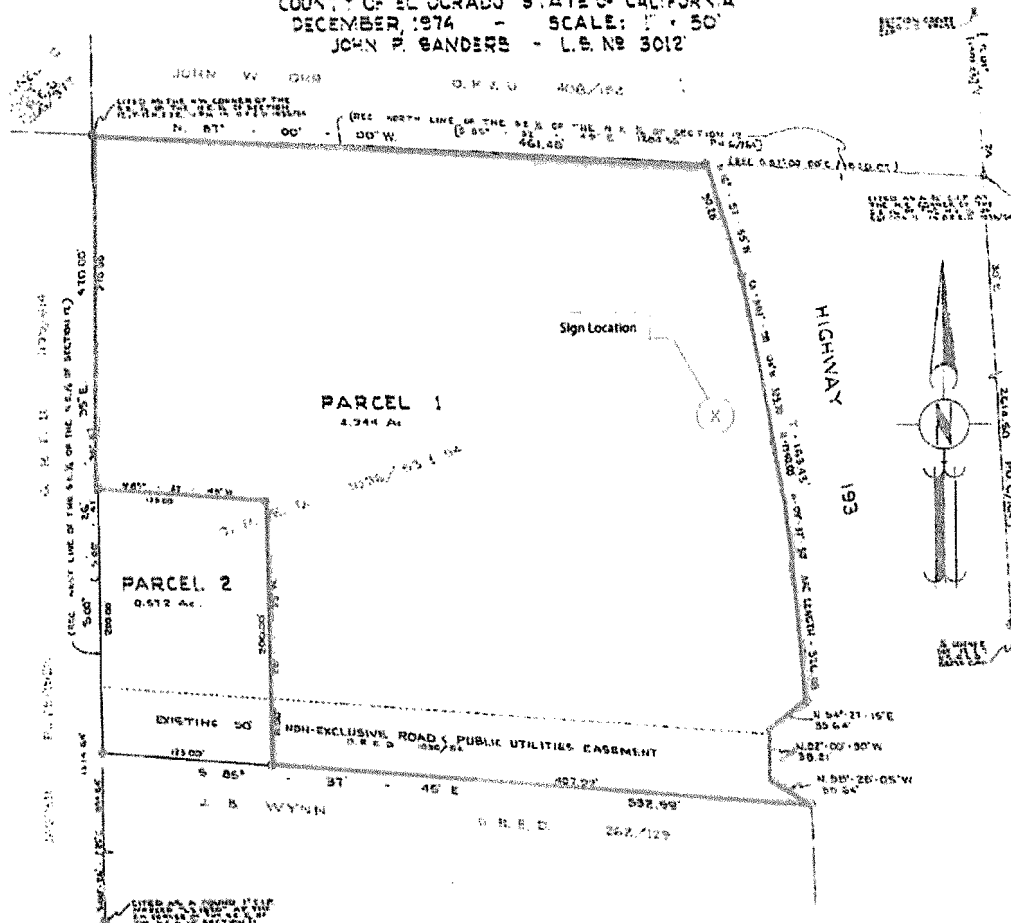

Parcel Map

EXHIBIT I

APPROVED  
EL DORADO COUNTY  
PLANNING COMMISSION  
Board of Supervisors  
DATE: December 15, 2015  
BY: *Rogan Troutman*  
EXECUTIVE SECRETARY

**SPOT-ON SIGNS**  
& GRAPHICS  
www.spot-on-signs.com  
6166 Enterprise Dr. • Diamond Springs, CA  
Phone: 530-295-8285 • Fax: 530-295-8169

Project: Community Welcome Sign - Greenwood  
Address: 3923 Corageous Rd, Greenwood CA 95635  
Drawn By: Mike Rev: Date: 4-23-15 wnt  
File Location: E:/Customer Files/Chambers of Commerce/Divide CoC/Welcome to Permit Drawings  
DRAFT 2 6 2

Georgetown Divide Community  
Signs - S15-0006

Site Location  
5501 Mount Murphy Rd  
Garden Valley, CA



Location Map

Proposed Welcome Sign for Garden Valley  
Garden Valley, CA



Site View

APPROVED  
EL DORADO COUNTY  
PLANNING COMMISSION  
Board of Supervisors  
DATE: December 15, 2015  
BY: *Rosa T. [Signature]*  
EXECUTIVE SECRETARY


**SPOT-ON SIGNS**  
& GRAPHICS  
www.spot-on-signs.com  
6166 Enterprise Dr. • Diamond Springs, CA  
Phone: 530-295-8285 • Fax: 530-295-8169

Project: Community Welcome Sign - Garden Valley  
Address: 5501 Mount Murphy Rd, Garden Valley CA 95633  
Drawn By: Mike Rev: Date: 4-23-15wnt  
File Location: E:\Customer Files\Chambers of Commerce\Divide CoC\Welcome to Permit Drawings  
Permit Drawings PAGE 1 of 2

EXHIBIT J



4"x 4"  
pressure treated  
posts set 24"  
below grade  
and embedded  
in concrete

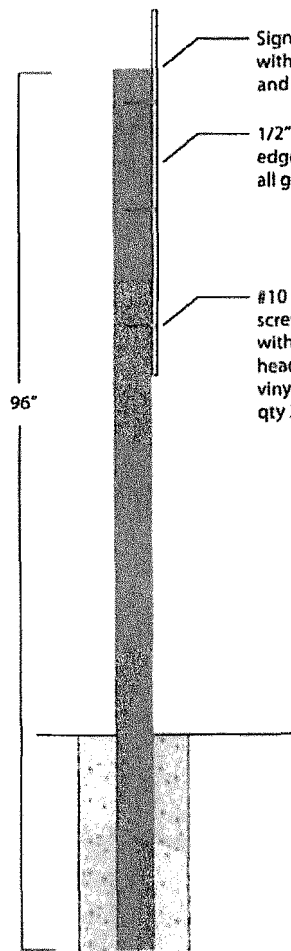

Sign face 3M 1J-40 cast vinyl  
with printed graphics  
and 3M 8519 cast laminate

1/2" MDO substrate,  
edges sanded and painted,  
all gaps filled.

#10 x 2.5" flat-head  
screws, sunk flush  
with sign face and  
heads covered with  
vinyl to match sign face.  
qty 3 per post

EXHIBIT K

**SPOT-ON SIGNS**  
& GRAPHICS  
www.spot-on-signs.com

6166 Enterprise Dr. • Diamond Springs, CA  
Phone: 530-295-8285 • Fax: 530-295-8169

Project: Community Welcome Sign - Garden Valley  
Address: 5501 Mount Murphy Rd, Garden Valley CA 95633

Drawn By: Mike Date: 2-17-15

File Location: E:\Customer Files\Chambers of Commerce\Divide CoC\Welcome to Permit Drawings

Permit Drawings

PAGE 3 of 3