



EL DORADO HILLS APARTMENTS

TOWN CENTER


EL DORADO COUNTY, CA

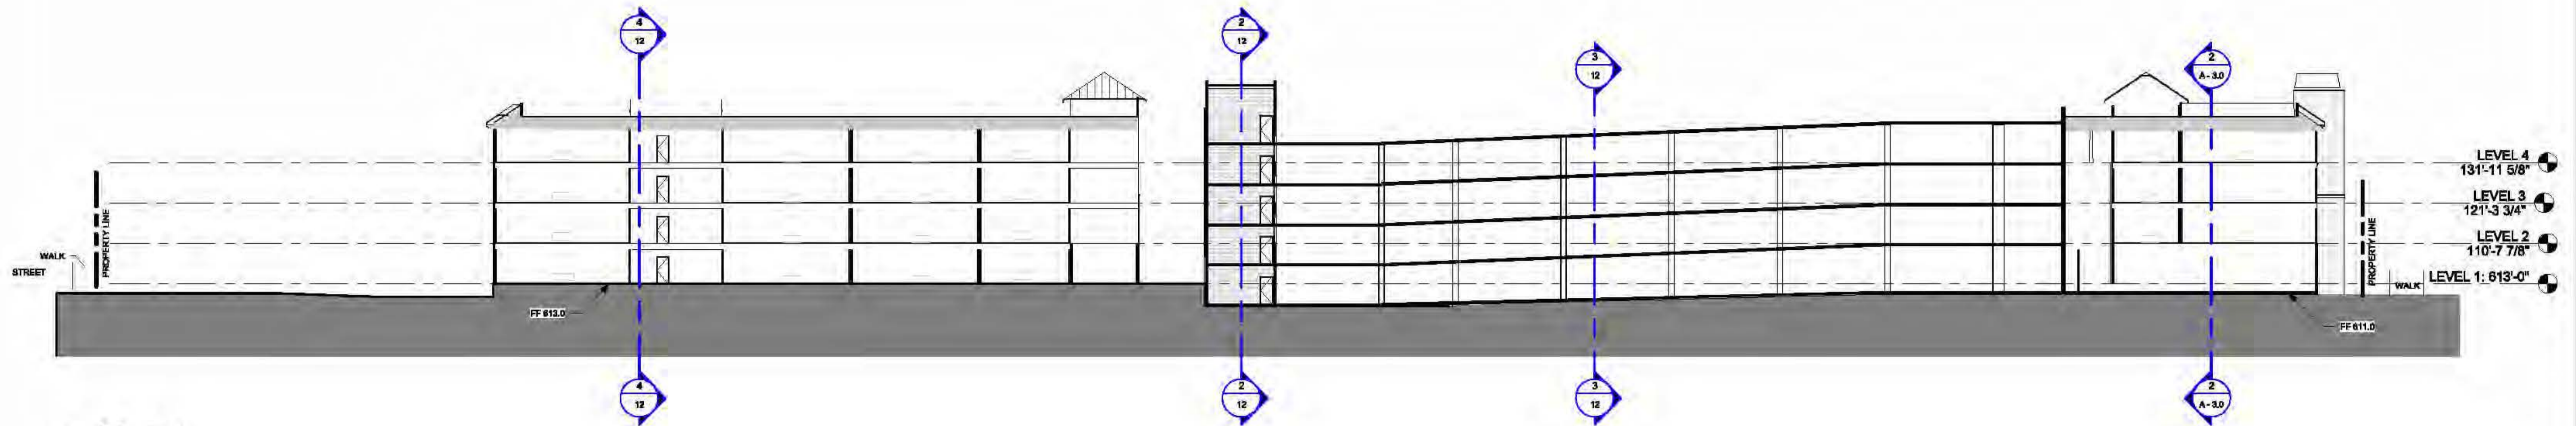

1 Section 1
1" = 20'-0"

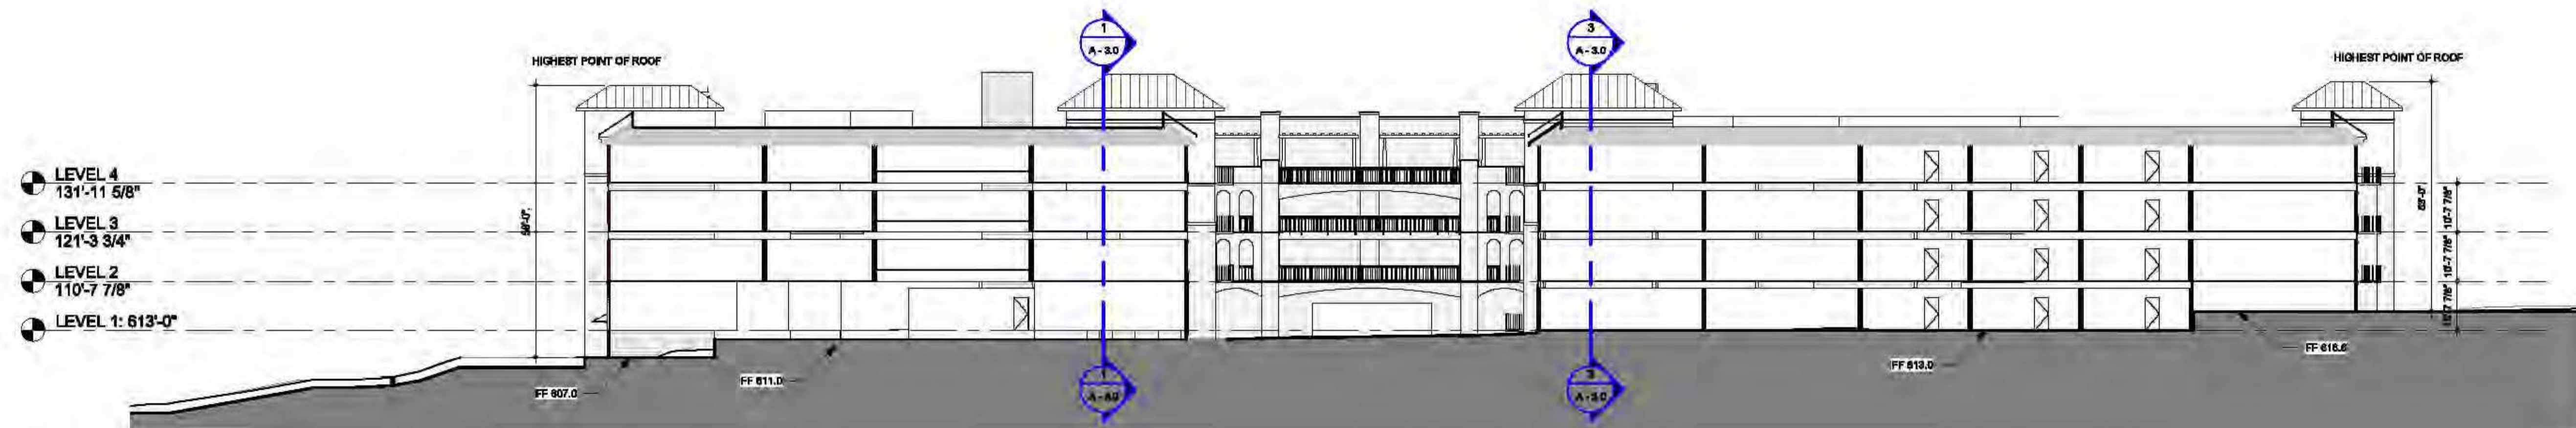

2 Section 5
1" = 20'-0"

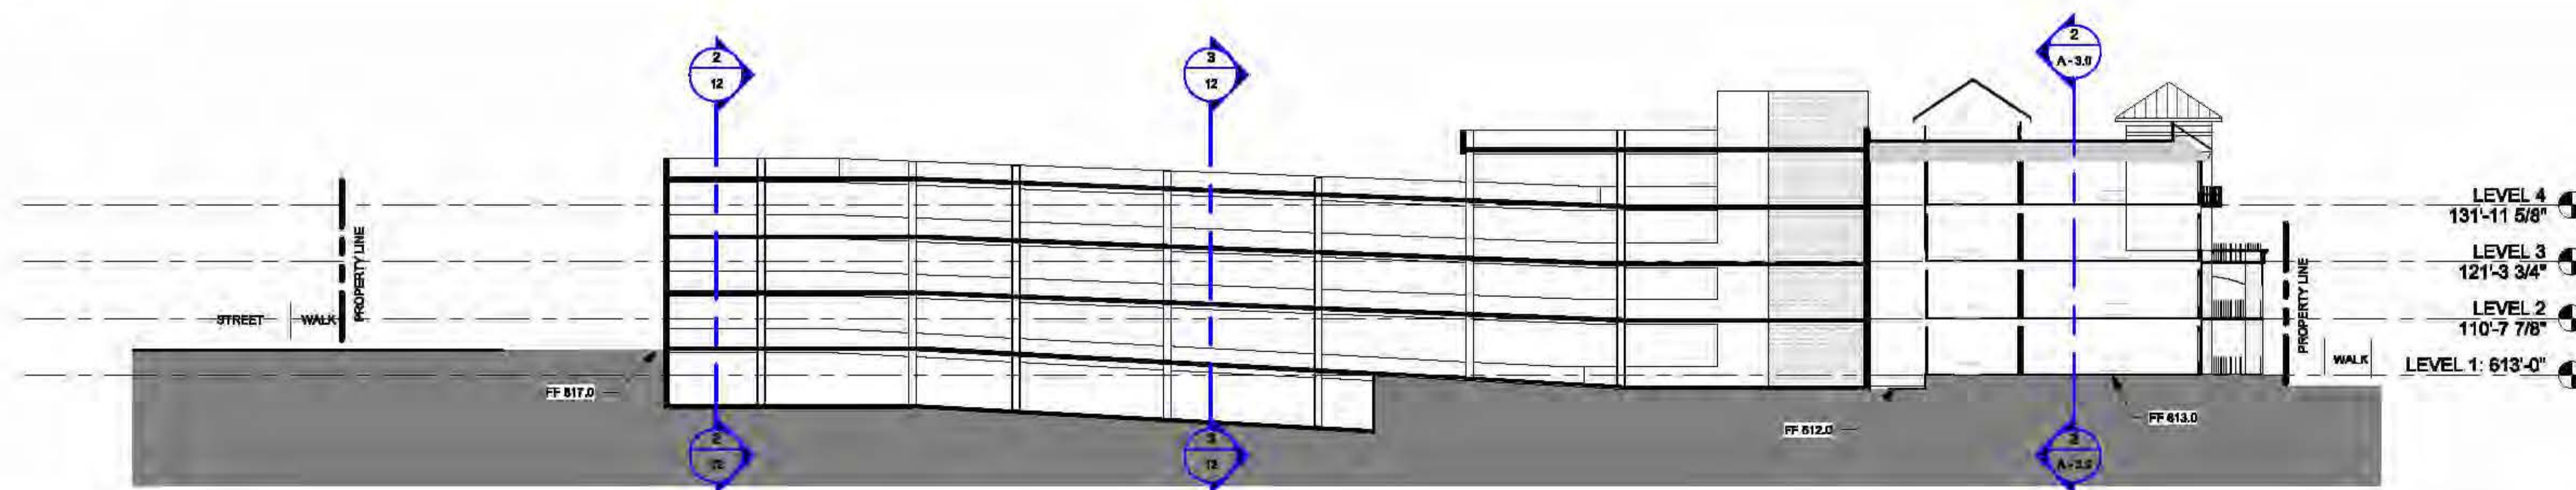

3 Section 3
1" = 20'-0"

BUILDING SECTIONS

SHEET A - 3.0

06/29/2017



2555 Walnut St.
Denver, CO 80205
Phone: (303) 832 - 4474
Fax: (303) 832 - 4476

COPYRIGHT © 2016