
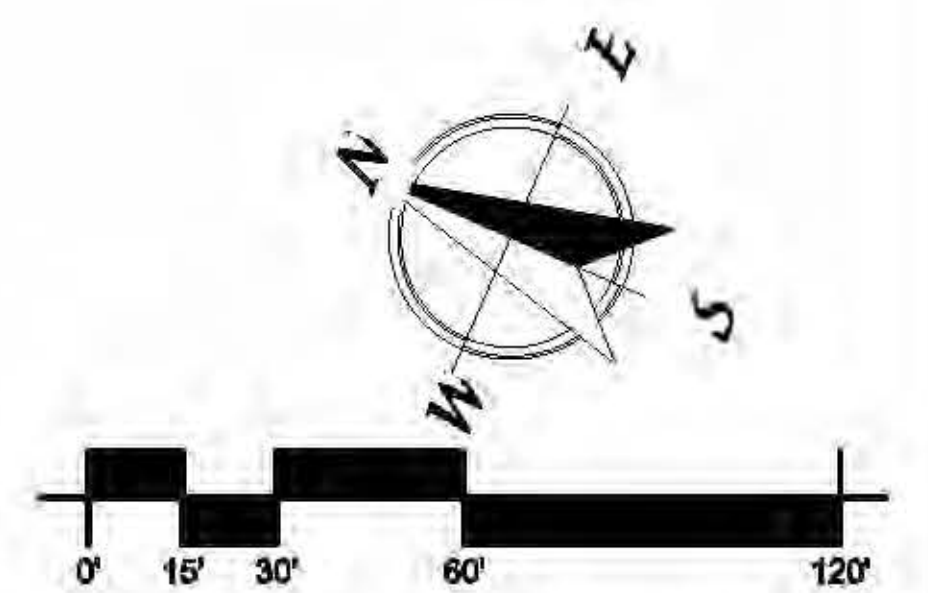


# EL DORADO HILLS APARTMENTS

TOWN CENTER  
EL DORADO COUNTY, CA

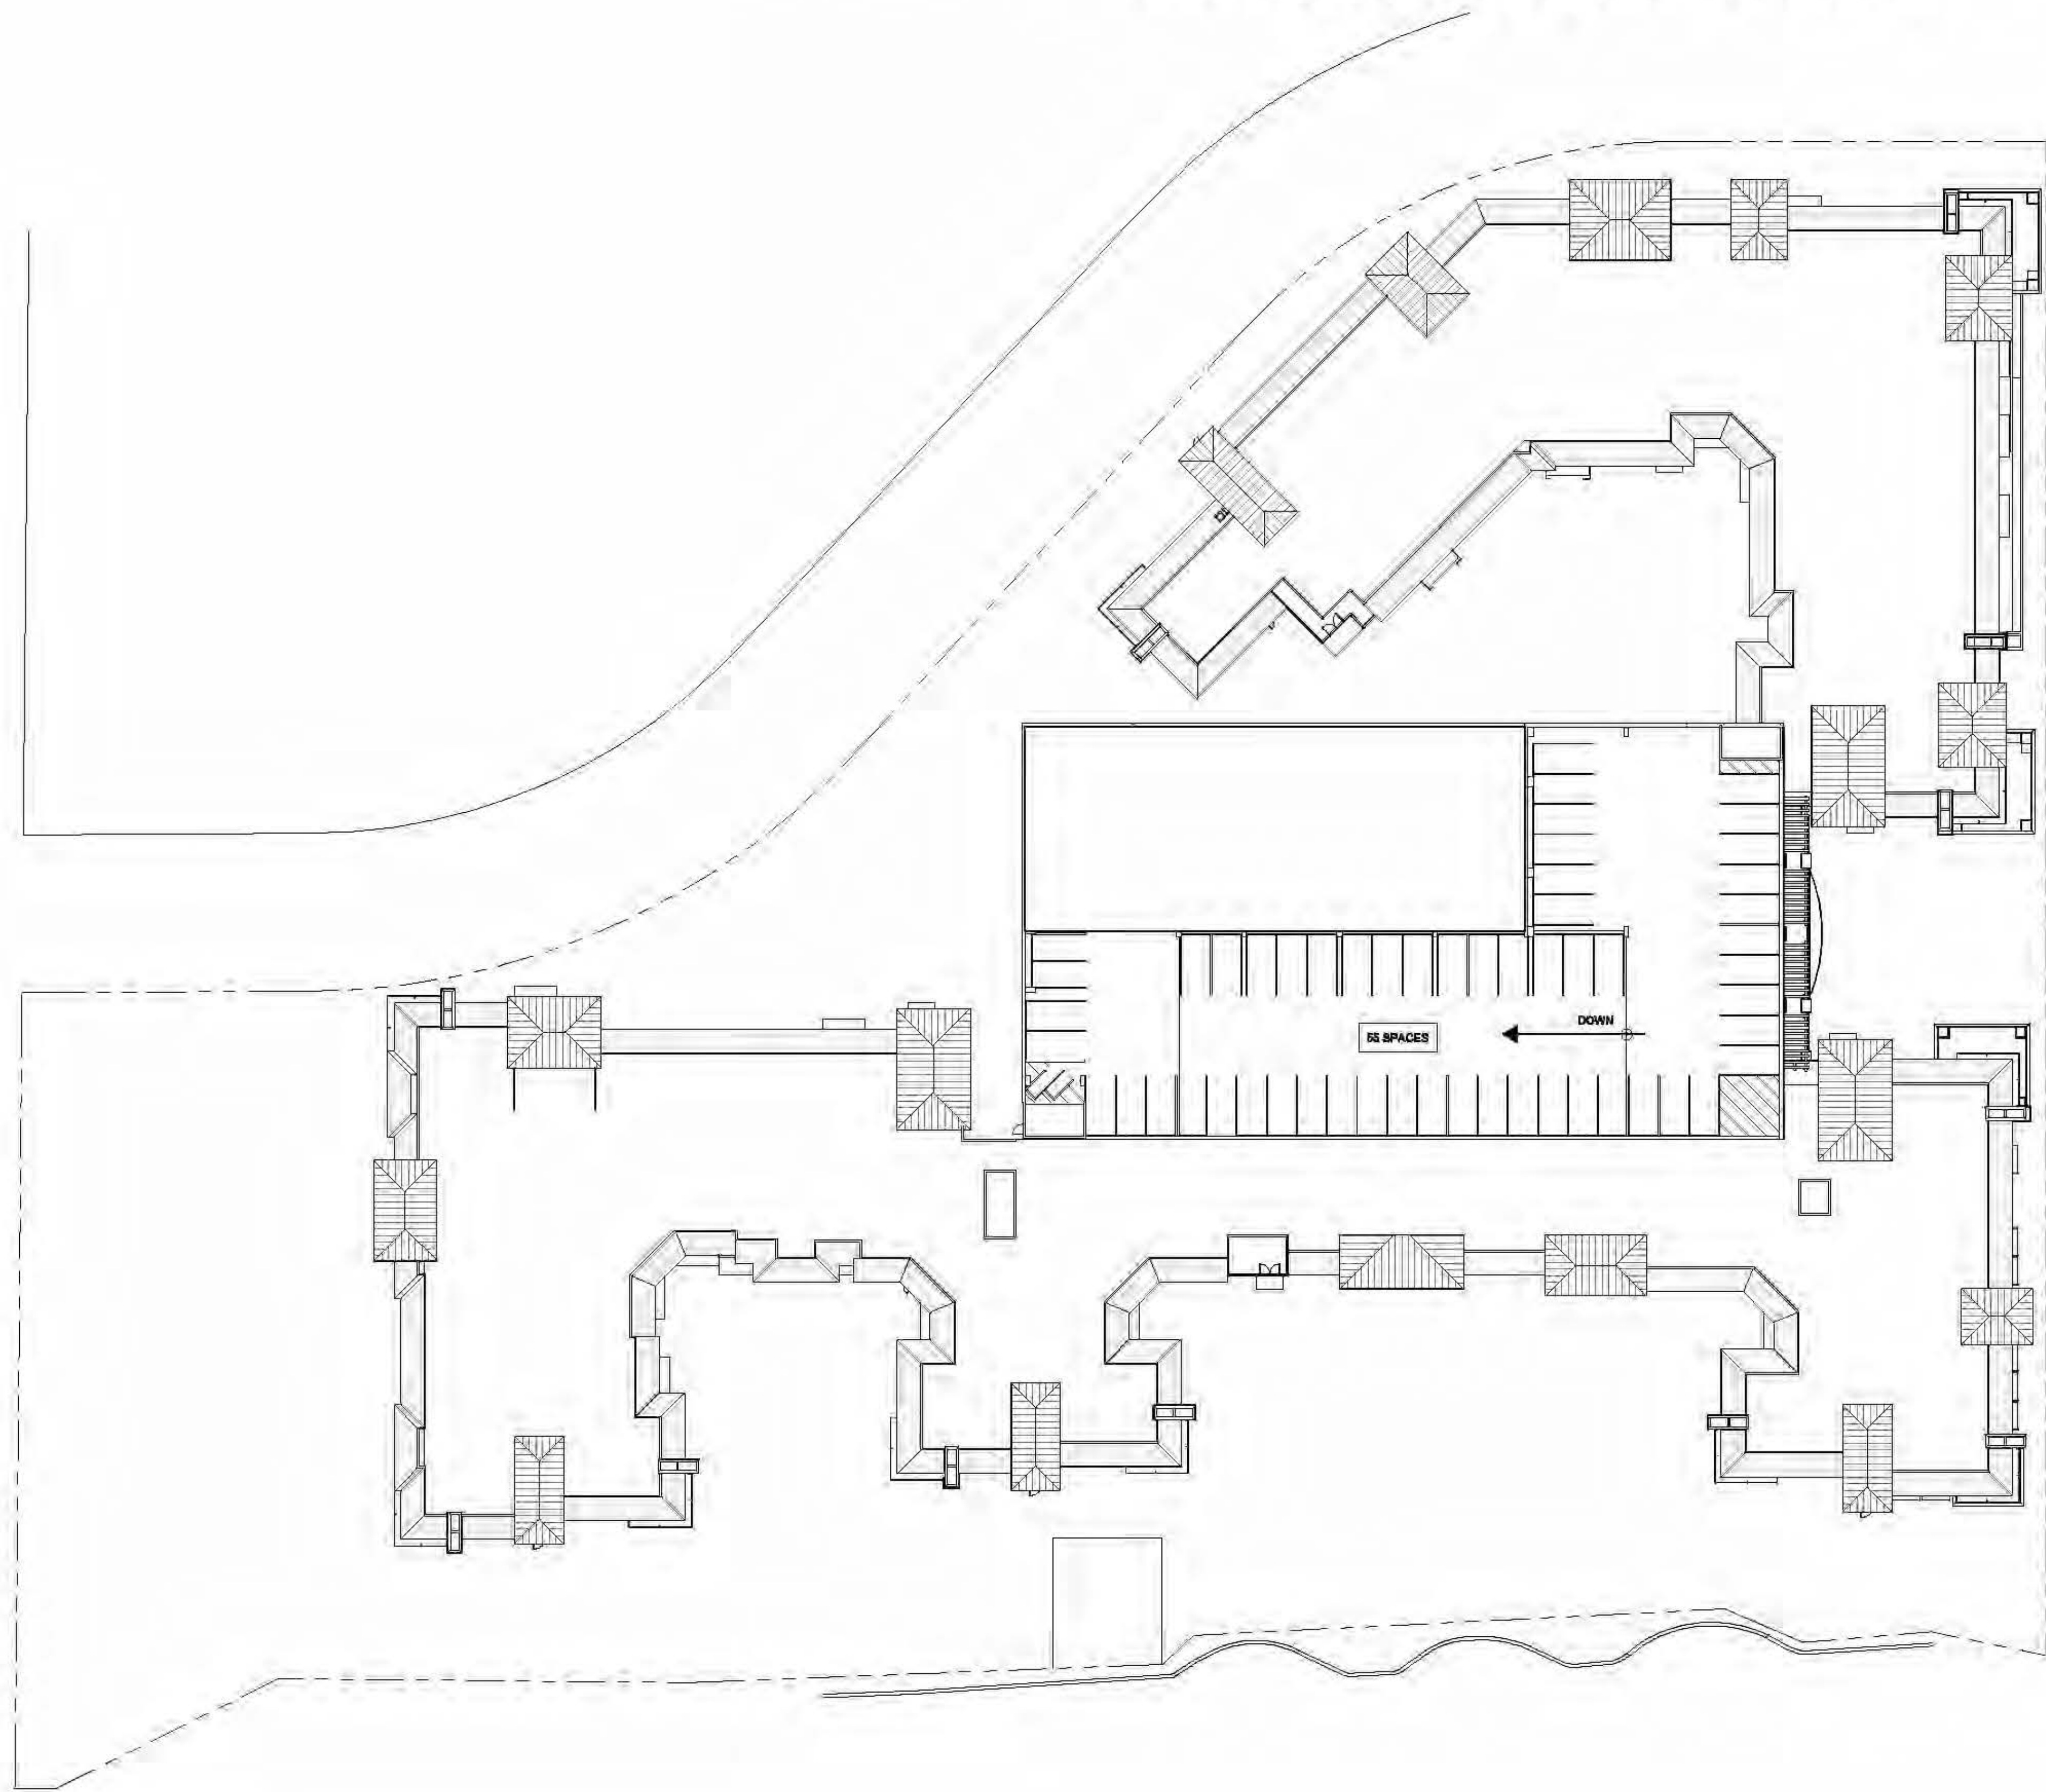

**ROOF PLAN**

**SHEET A - 1.3**

06/29/2017



2555 Walnut St.  
Denver, CO 80205  
Phone: (303) 832 - 4474  
Fax: (303) 832 - 4476

COPYRIGHT © 2016

**1** ROOF PLAN  
1" = 30'-0"