
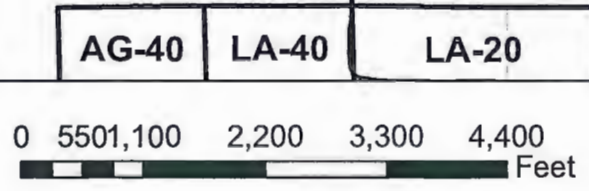


Distributed at meeting


PC 8.13.20
Item#3

Z18-0009/P18-0011 REGIONAL ZONING MAP

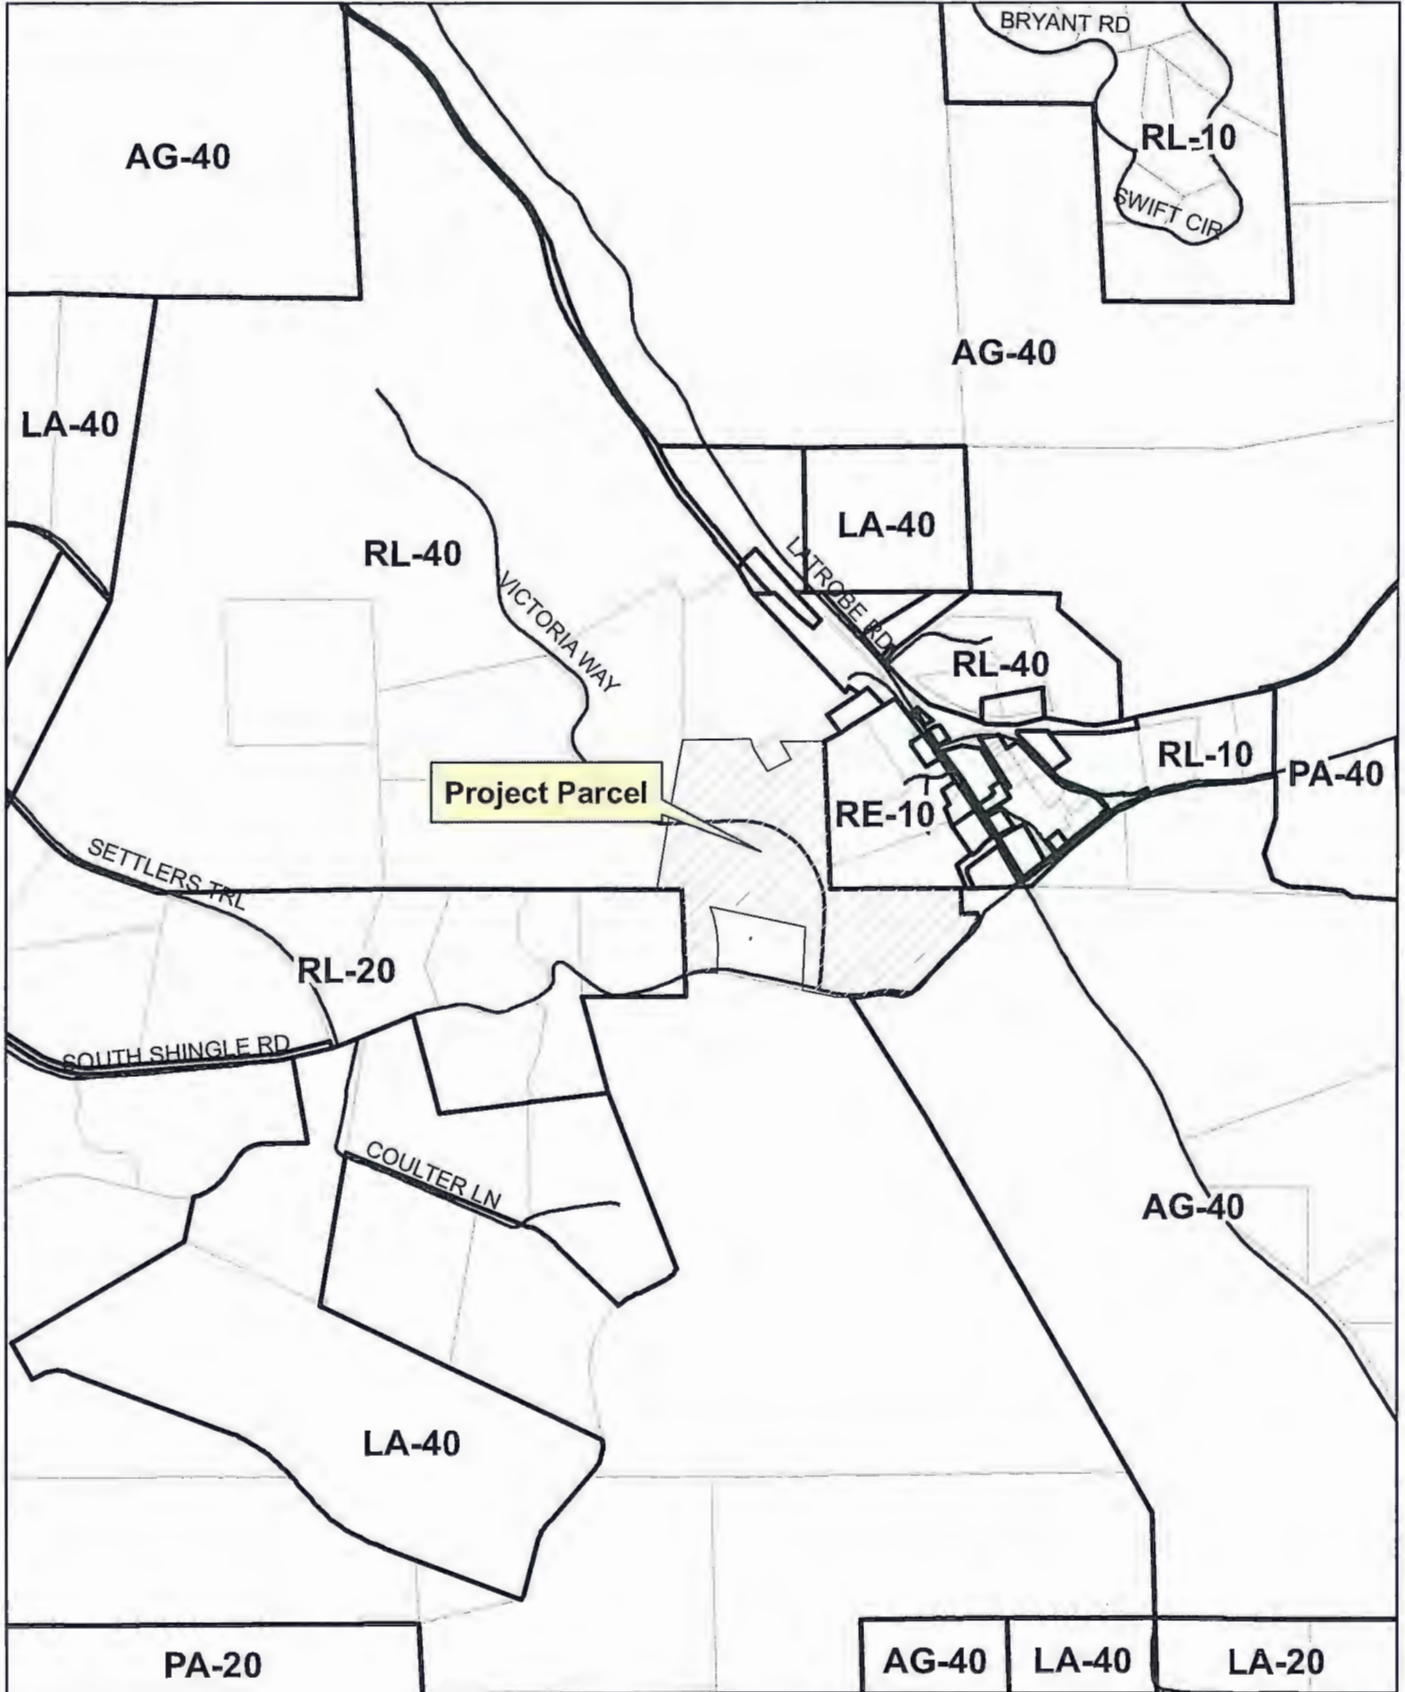

Distributed at meeting

PC 8.13.20
Item #3

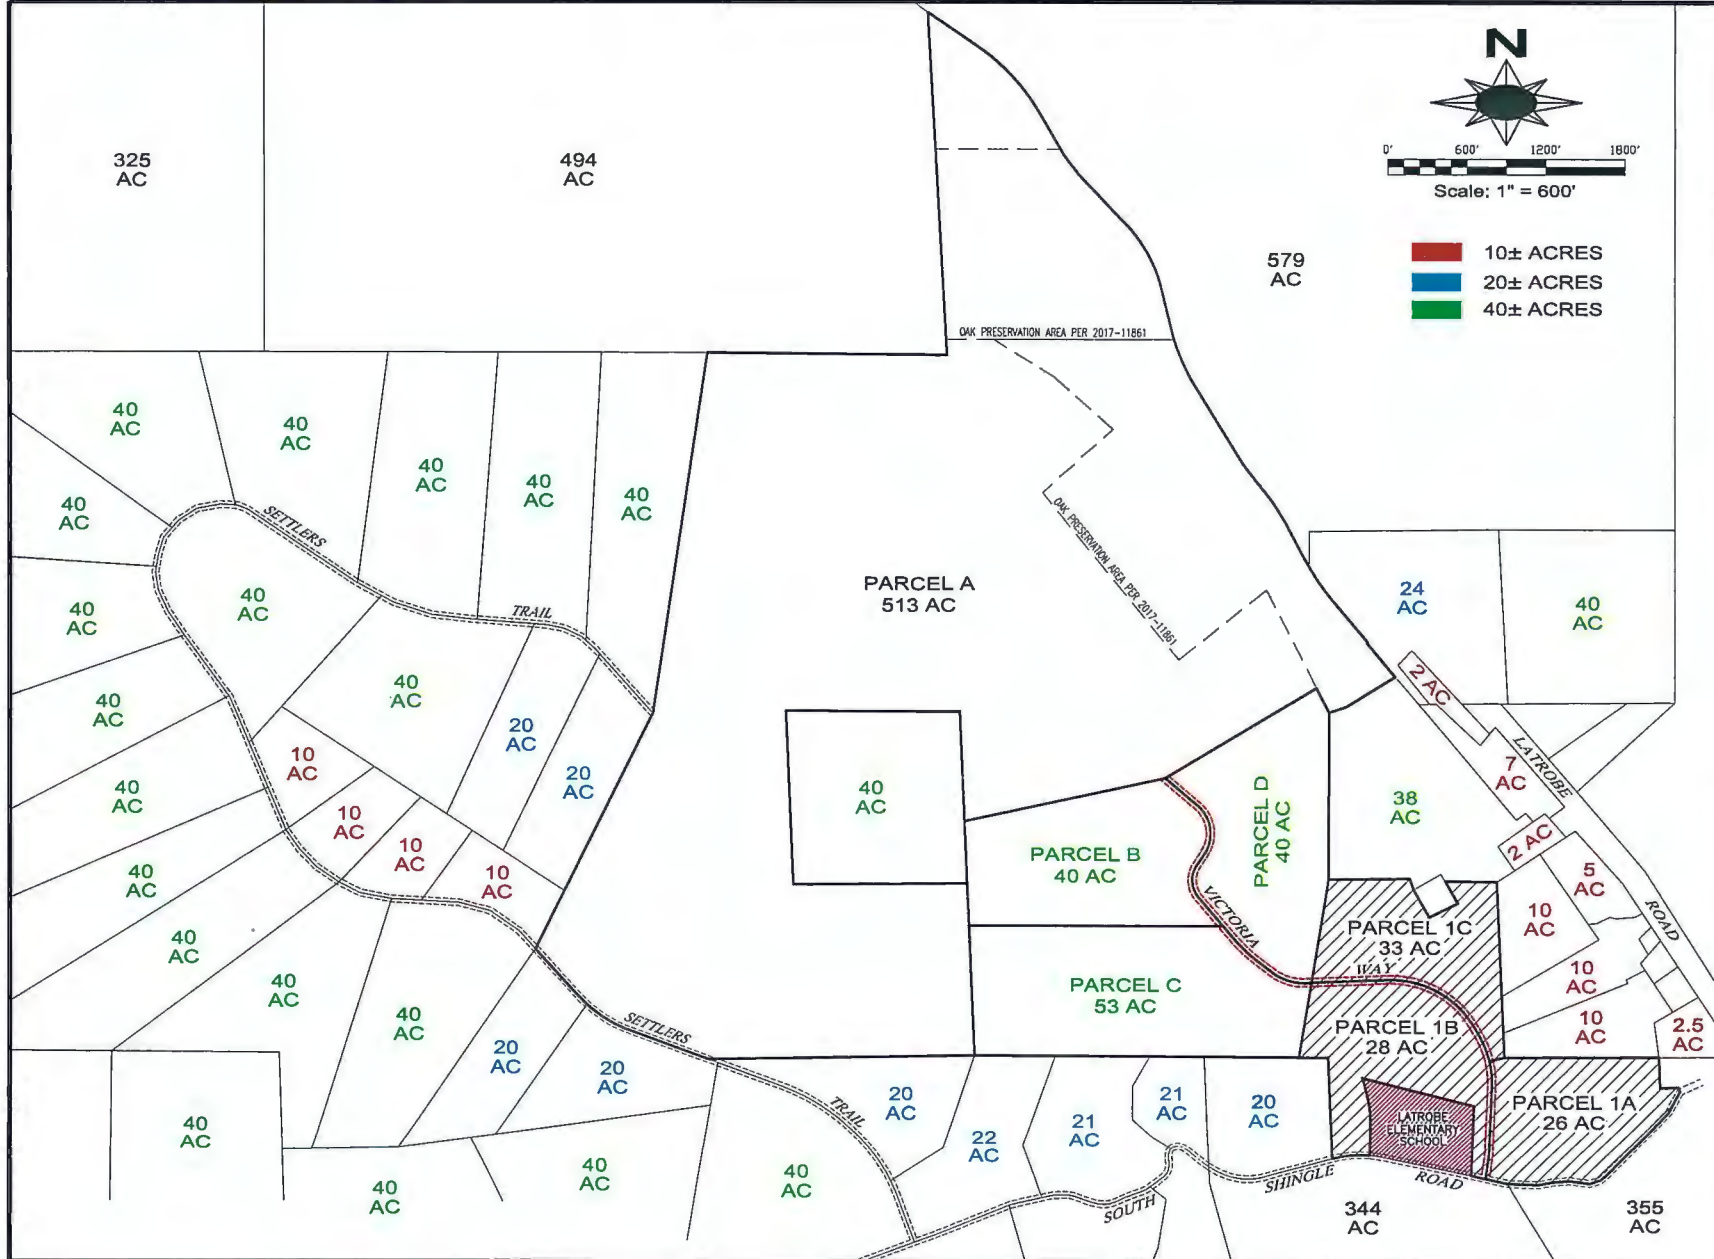

TOMA & ASSOCIATES INC.
ENGINEERING - SURVEYING - PLANNING
41 Summit Street, Jackson, CA 95842
(209) 223-0156

EXHIBIT MAP
BRYTE GARDENS ASSOC. SURROUNDING PROPERTIES
BEING A PORTION OF THE SW 1/4 SECTION 4 AND THE NE SE AND SW 1/4 SECTION 8 AND THE NW AND SW 1/4 SECTION 9, T. 8 N., R. 9 E., M. D. M., COUNTY OF EL DORADO, STATE OF CALIFORNIA

DATE: 9.09.2019
SCALE: 1" = 600'
DRAWN BY: GMW
JOB NO.: 1711-22
SHEET
1
OF 1 SHEETS